


PROPOSED MATERIALS

PITCHED ROOF | Concrete tiles to match or complete re-roof in natural Slate subject to budget


FLAT ROOFS | Single ply in slate grey

WALLS | Rendered blockwork walls with brick plinths and stone quoin detailing.


WINDOWS & DOORS | White UPVC Double glazed

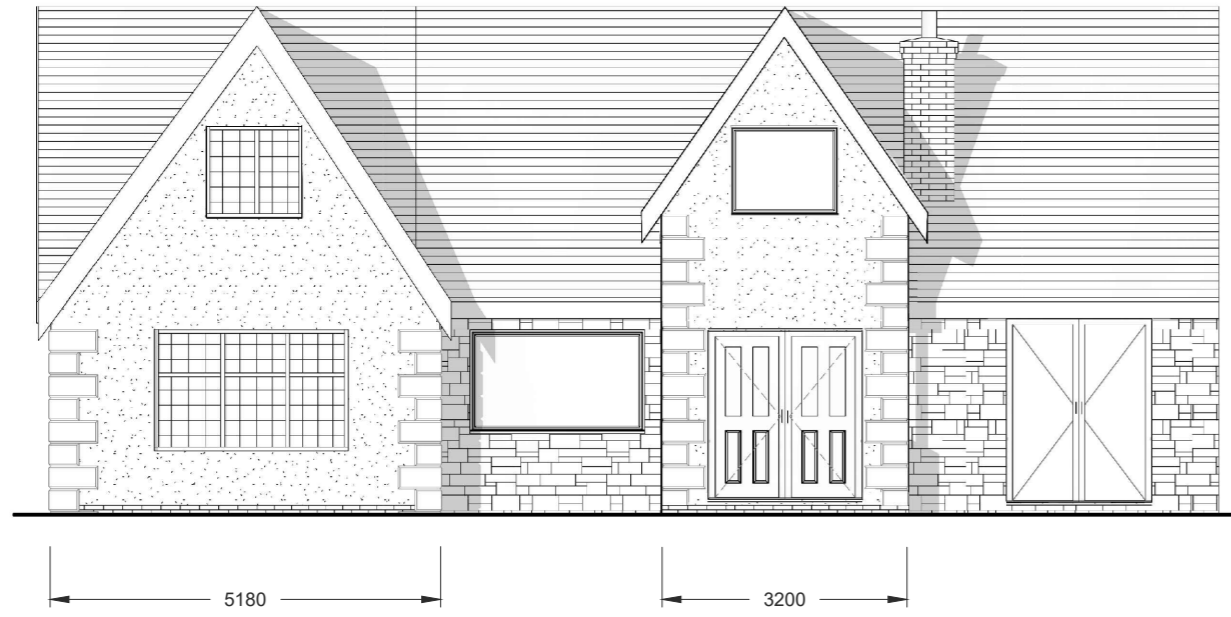


Proposed North Elevation

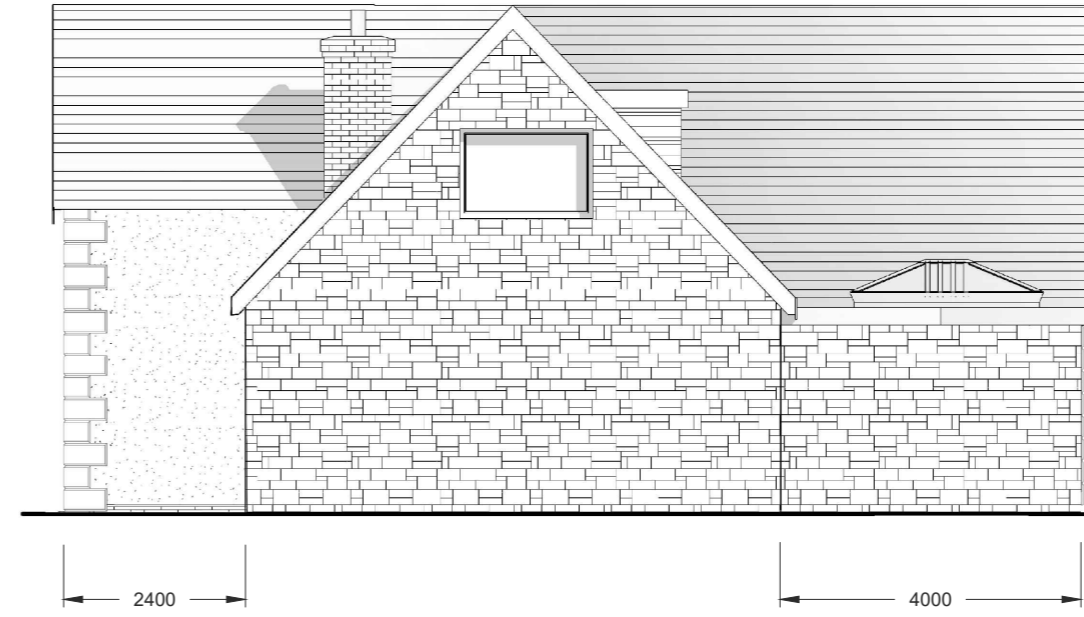

Proposed West Elevation

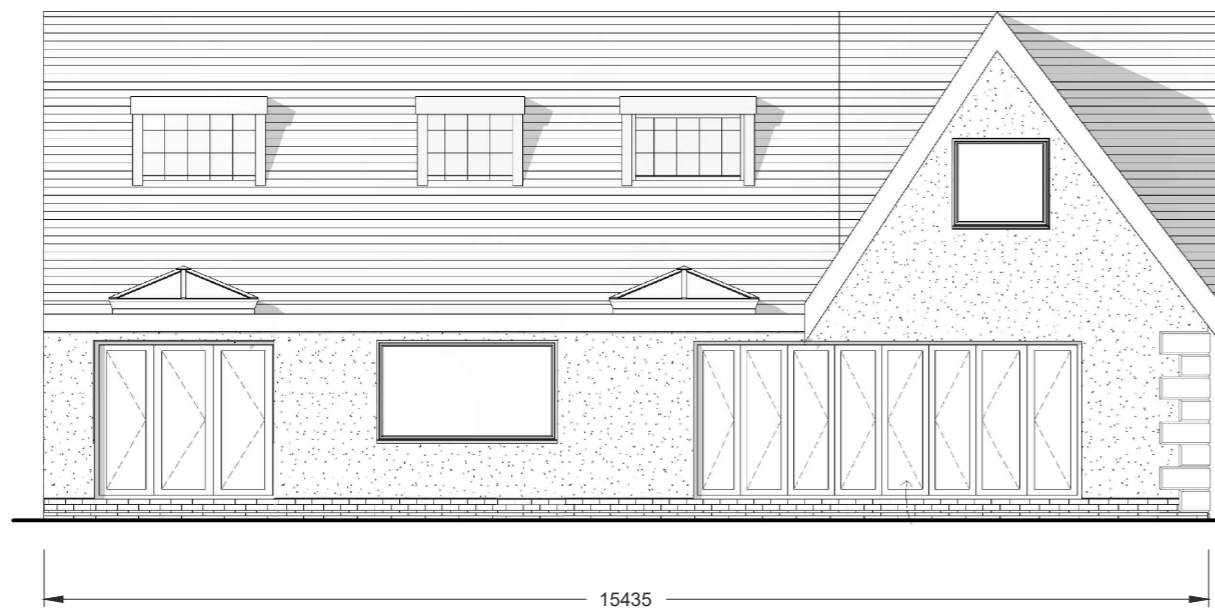

Proposed South Elevation

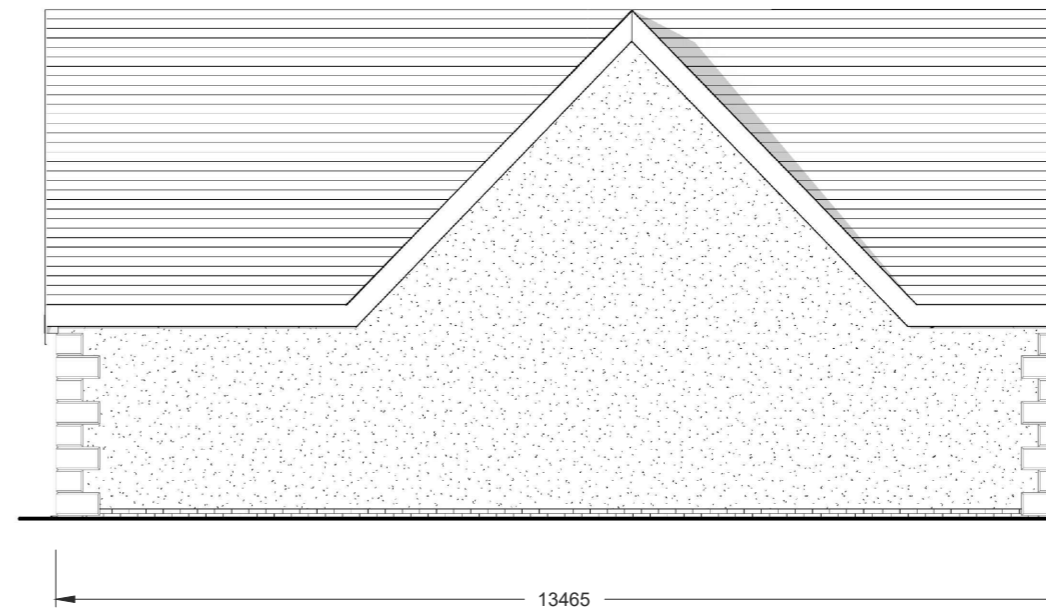

Proposed East Elevation



Carter-Smith Planning Consultants
 1st Floor, Hepscoth House
 Coopies Lane, Morpeth
 NE61 6JT
 Tel: 07718967722
 Email: tony@cartersmithplanning.com
 Web: cartersmithplanning.co.uk

Client: Mr and Mrs. BLYTHE
 Drawing No. JR337 - 06B
 Drawing Title. Proposed Elevations
 Site Address: Owl Tree Cottage, ULGHAM, NE61 3AX.
 Drawn By: Ian Rutherford
 Date: 19/01/2023 Scale @ A2: 1:100

Check all critical construction dimensions. If in doubt ASK. Drawings produced for the purpose of planning approval ONLY. All structural elements to be checked by a structural engineer. Drawing remains the property of Ian Rutherford Surveying.