


Proposed Clay Tiles (Main Roof/s -making up shortfall in any salvaged tiles)



Heritage Tiles Clayhall Medium Blend Clay Roof

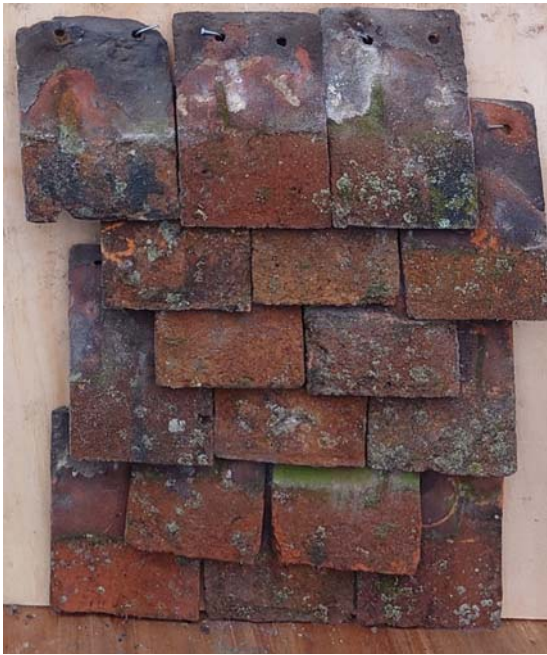

Existing Weathered Tiles

Heritage Tiles Clayhall Medium Blend Clay Roof Tiles, refer to attached data sheet.



Proposed Tiles Clayhall Medium Blend Clay Roof with Existing Weathered Tiles and proposed vent Tile



Heritage Clay Tiles Ltd

Yesterdays Traditions Todays Choices Tomorrows Heritage

50
Year
Guarantee

Clayhall Medium Blend

Carefully crafted to replicate all the features of handmade the Clayhall hand crafted range of tiles offers an excellent alternative when budget restrictions are a concern, but without compromising quality or durability.



Description	Roof	Vertical
Minimum Roof Pitch	35 °	75 °
Headlap (Minimum)	65mm	38mm
Batten spacing at maximum gauge	100mm	114mm
Size of tile	265 x 165mm	265 x 165mm
Covering Capacity	60 per m2	53 per m2
Cover width	165mm	165mm
Weight as laid	75kg per m2	66.25kg per m2
Battens per M2	10m	8.7m
Batten Size	38 x 25mm	38 x 25mm
Recomended nail type	40 x 2.65mm Alloy clout	40 x 2.65mm Alloy clout

Heritage Clay Tiles Ltd

Temple Park, Priory Road, Strood, Kent ME2 2EG

tel: 01634 471344 email: info@heritagetiles.co.uk

web: www.heritagetiles.co.uk