



NOTES


ALL DRAWINGS TO BE PRINTED AT 100% SCALE. DO NOT FIT TO PRINTER MARGINS WHEN PRINTING. DO NOT SCALE DIMENSIONS FROM THE DRAWING. USE FIGURED DIMENSIONS ONLY.

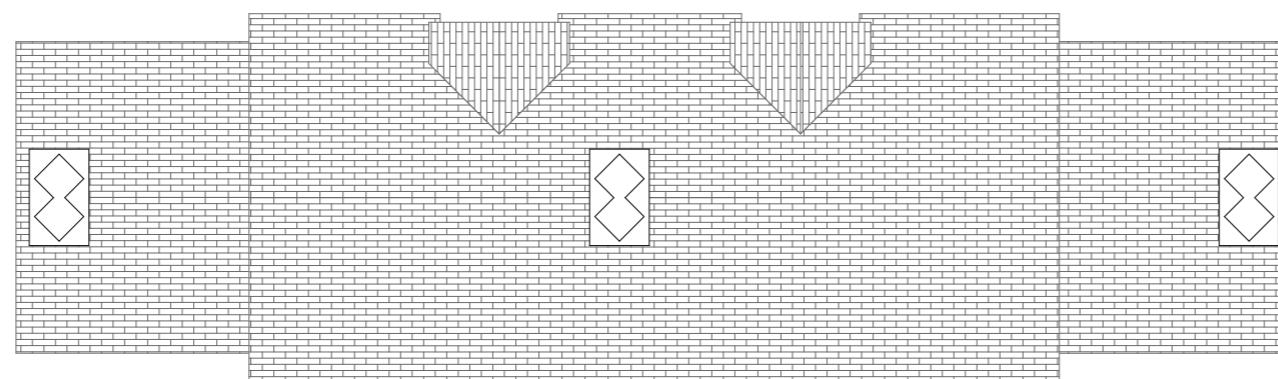

Existing Roof

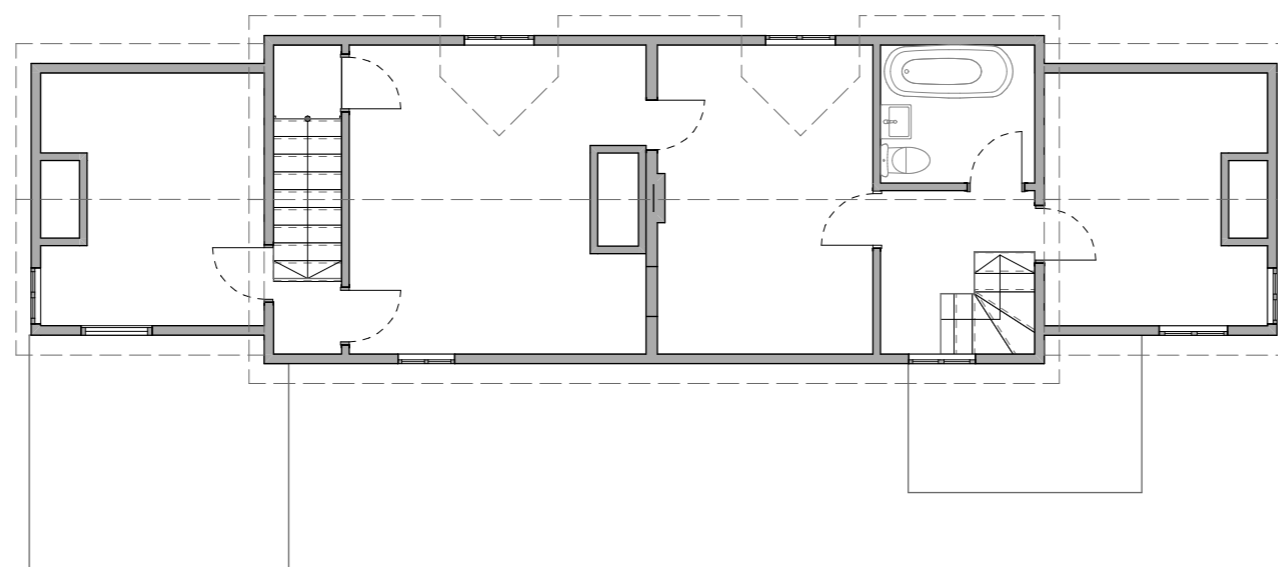

Existing First Floor

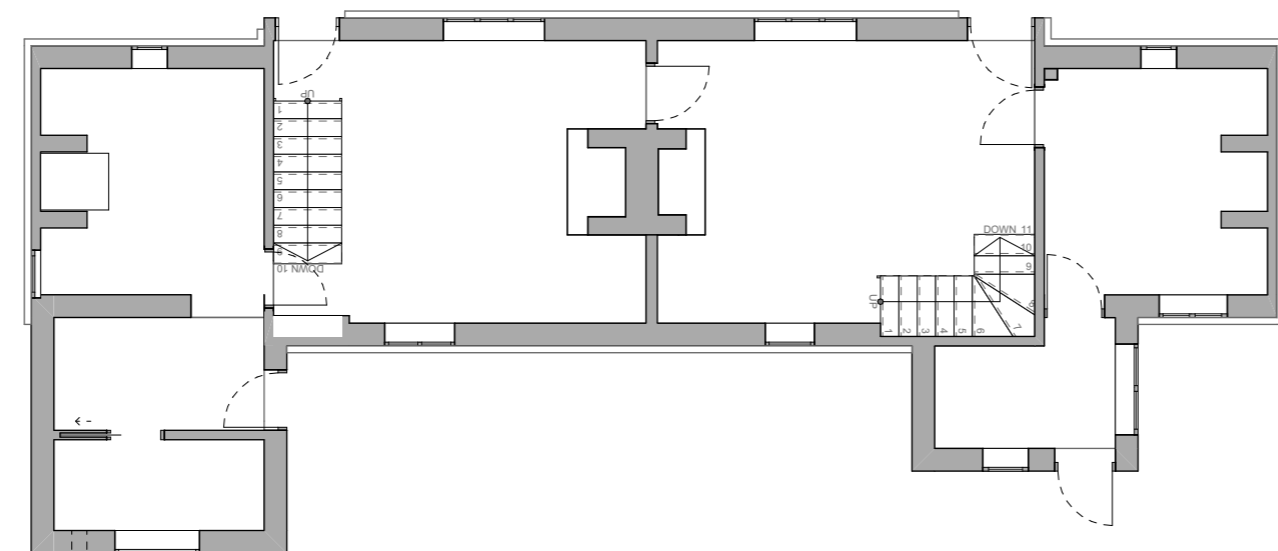

Existing Ground Floor

Planning

Stage:

Drawing:

Existing Floor Plans

Revision	Date	Details

Project **1 Orchard Way**
 Project Number 2001
 Address 1 Orchard Way Botolph Claydon Buckingham
 Buckinghamshire MK18 2NG United Kingdom
 Drawing By **James Hurst**
 Date 11 January 2023
 Scale Drawing Number **1:100**
 Drawing Number Revision

031-100



JAMES HURST 1 Orchard Way
 Botolph Claydon
 Buckinghamshire
 MK18 2NG
 Architect
 BArch, MArch, ARB js.hurst.1989@gmail.com