



Fence Detail

SECTION

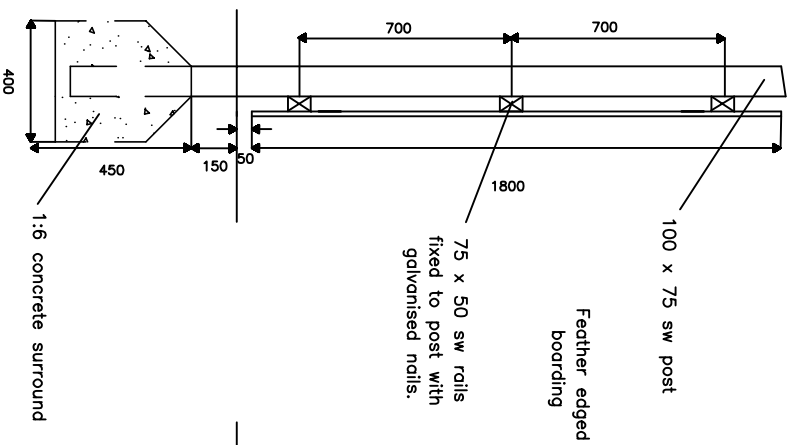


ELEVATION

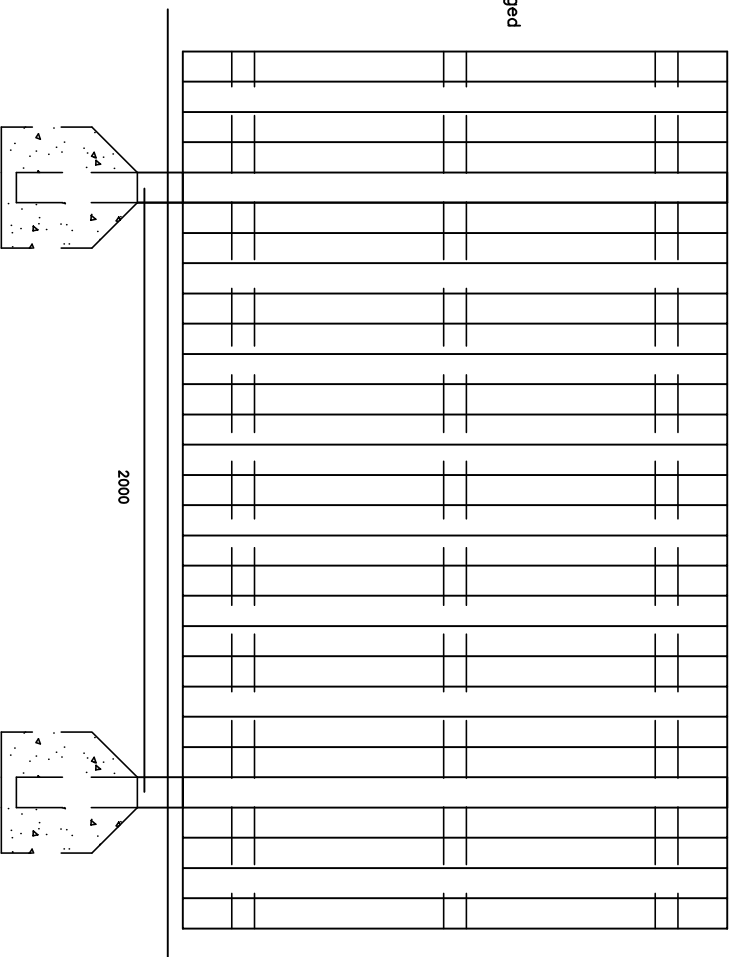

N.B. ALL TIMBER TO BE TANAUSED.
1.8m High Timber Close Boarded Fence — 1:25 scale



bpd Architecture
CIAAT Registered Practice
Suite 11, Heale House, 5 East Terrace Bus Park, Euston Lane
Euston, Cheshire, Lancashire PR7 6TB
Tel: 01257 220510
web: www.betterplan.co.uk
email: info@betterplan.co.uk

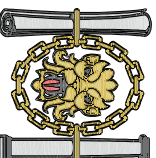

Chartered Institute of
Architectural Technologists
Registered Practices

Project
STANDARD DETAILS

Title
1.8m CLOSE BOARD FENCE

Scale @A4	Date	Ref	Drawn
1:25	May 2017	Std Details	JSWR
Dwg No	SD/BME/FD		Rev
			-