


NOTE

1. Refer to figured dimensions, do not scale
2. The contractor must report any discrepancies to the Architect
3. All dimensions must be checked on site before proceeding
4. The Architects disclaim responsibility for variations made from this drawing without their written consent
5. Please ensure that there have been no additional revisions to this drawing before starting work
6. All products are to be used strictly in accordance with the manufacturer's instructions

Revisions

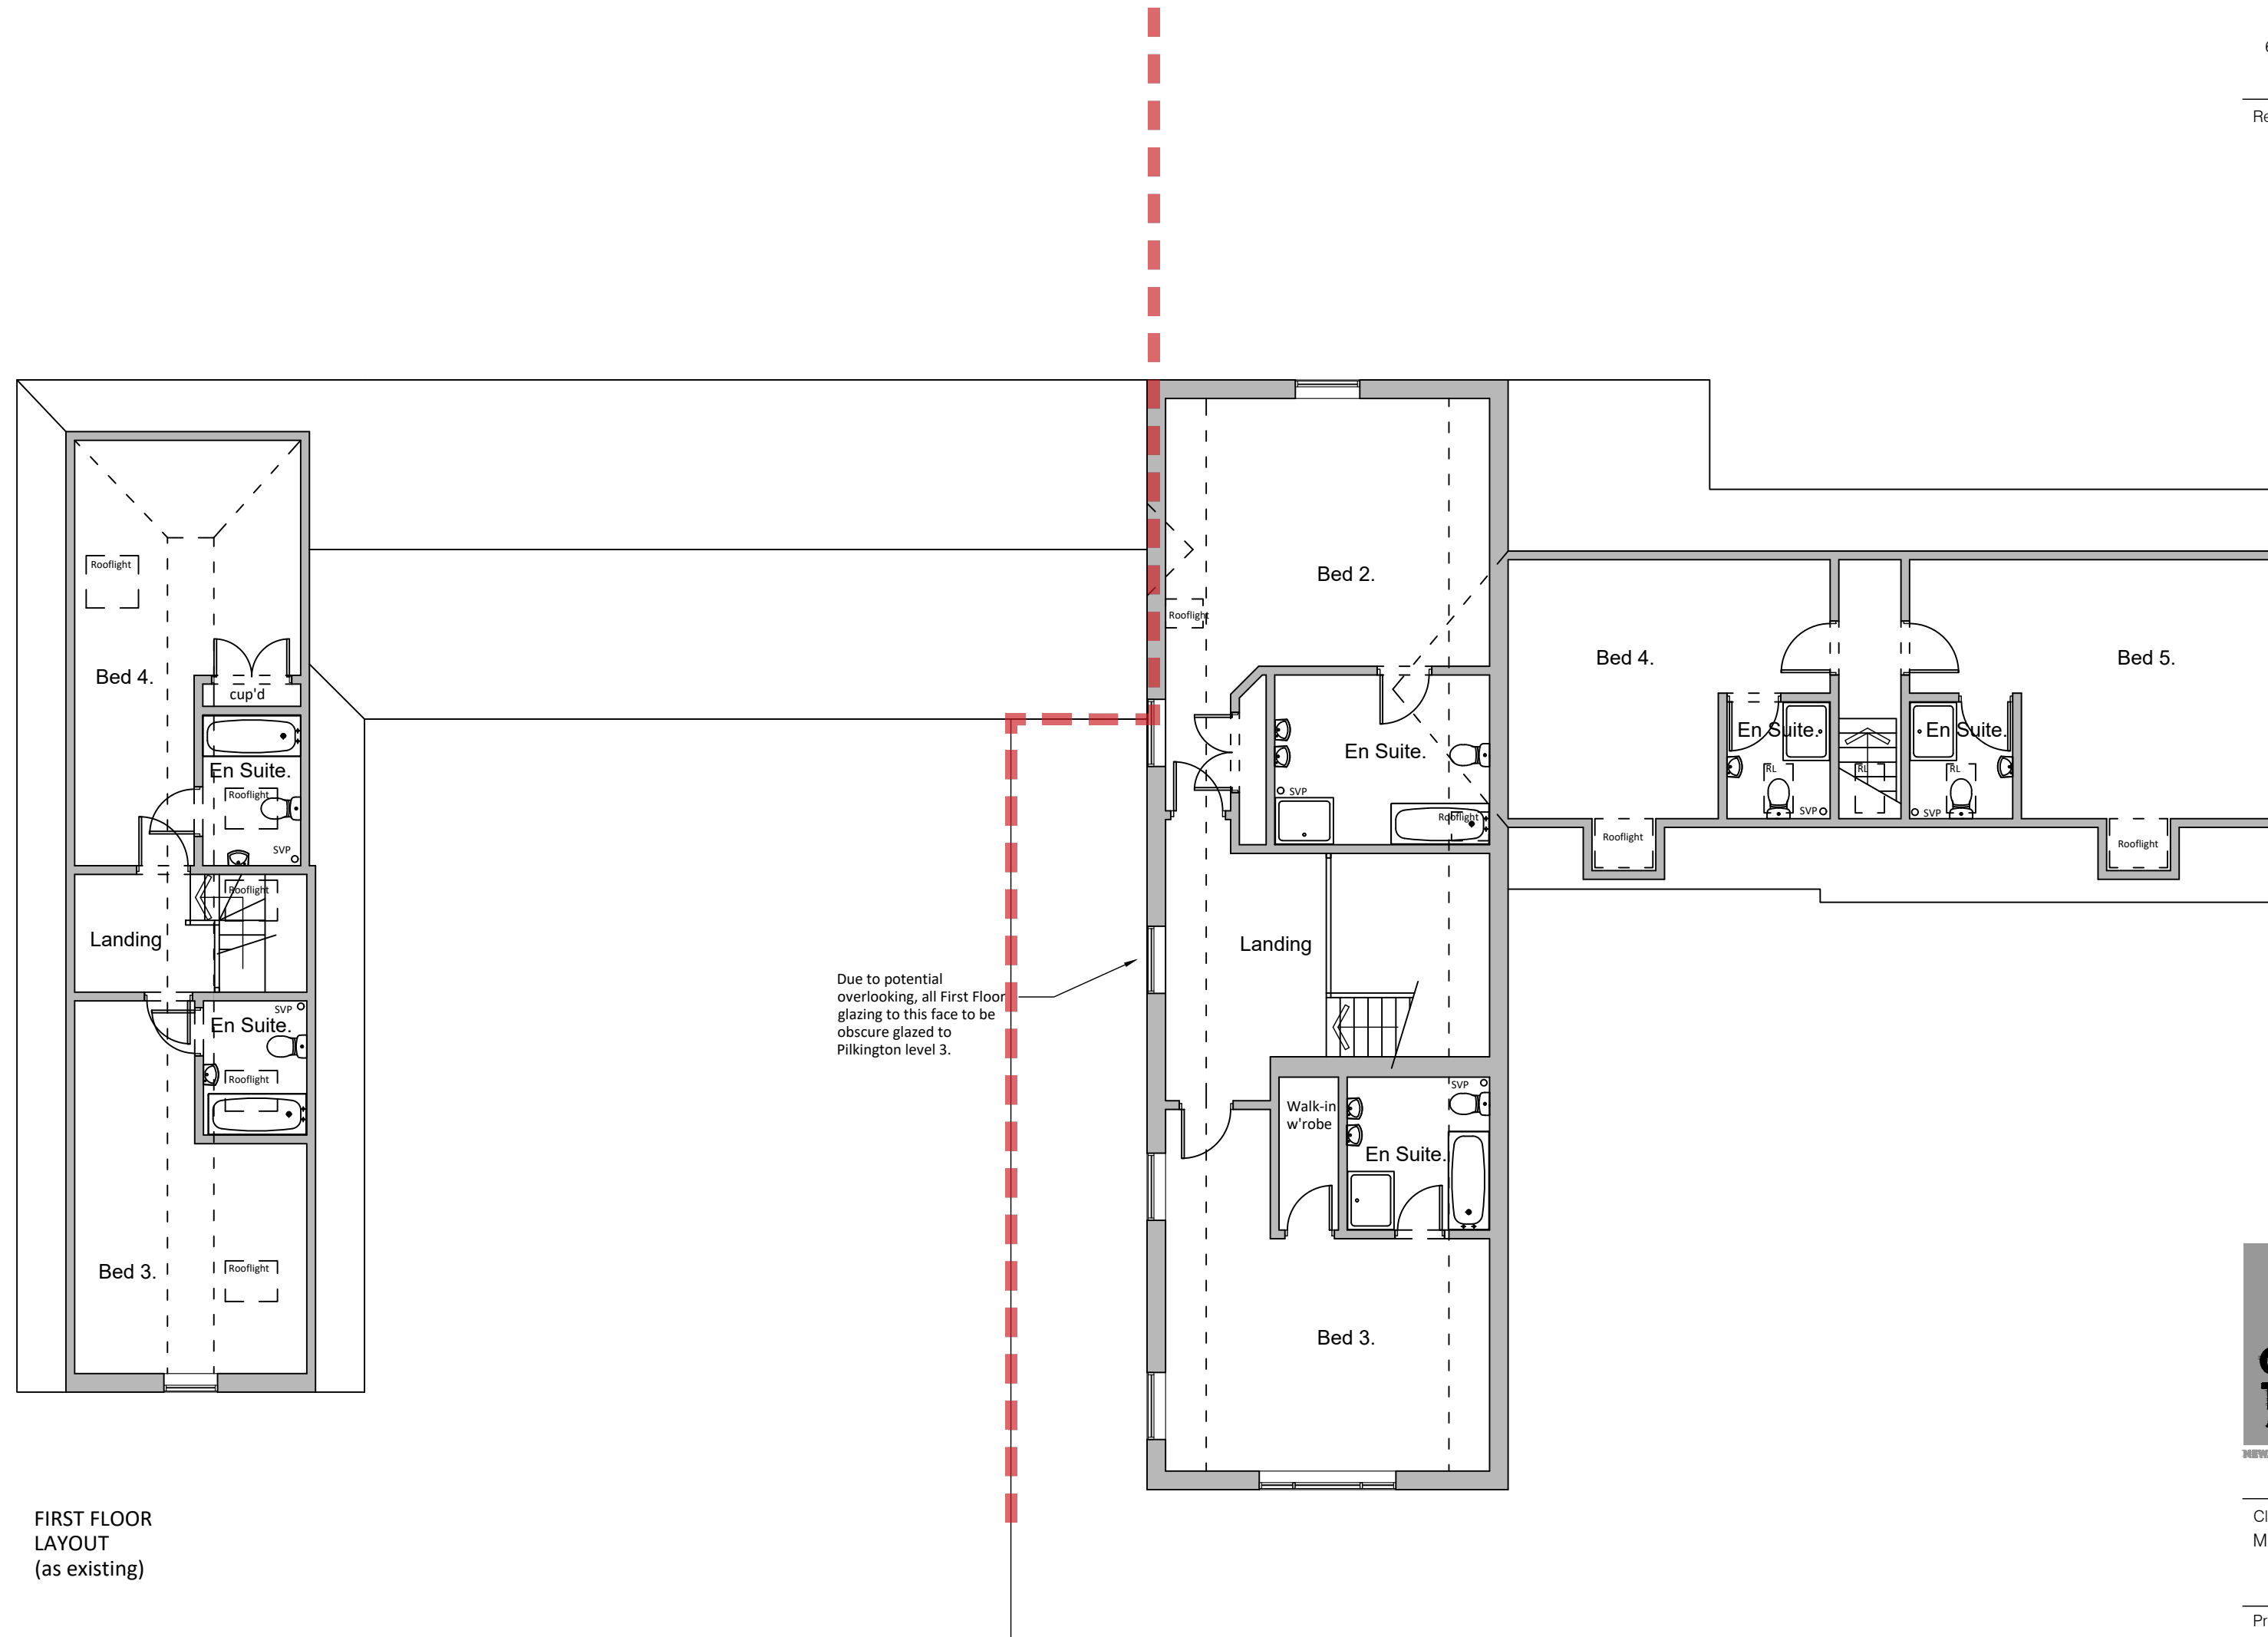

FIRST FLOOR LAYOUT (as existing)

Plot 1.

Plot 2.

Newark Studio
t: 01636 605100

Derby Studio
t: 01332 477525

Manchester Studio
t: 0161 8261042

GUY TAYLOR ASSOCIATES

NEWARK / MANCHESTER / DERBY www.guytaylorassociates.co.uk

Client
Mr M Shepard

Project Title
Proposed Alterations to form two dwellings.
Moor Farm Barns, Black Lane,
Doddington, Lincoln LN6 4RR

Drawing Title
Proposed Plans - First Floor
PLANNING

Scale	1:100 at A2	Job No 812.1393.1
Date	March 2022	Dwg No (08)107
Drawn	SNH	Rev -

This design and drawing is the copyright of Guy St John Taylor Associates Limited and may not be reproduced in any form whatsoever without prior written consent. Issue of the drawing does not impart any real ownership or rights over the content.