
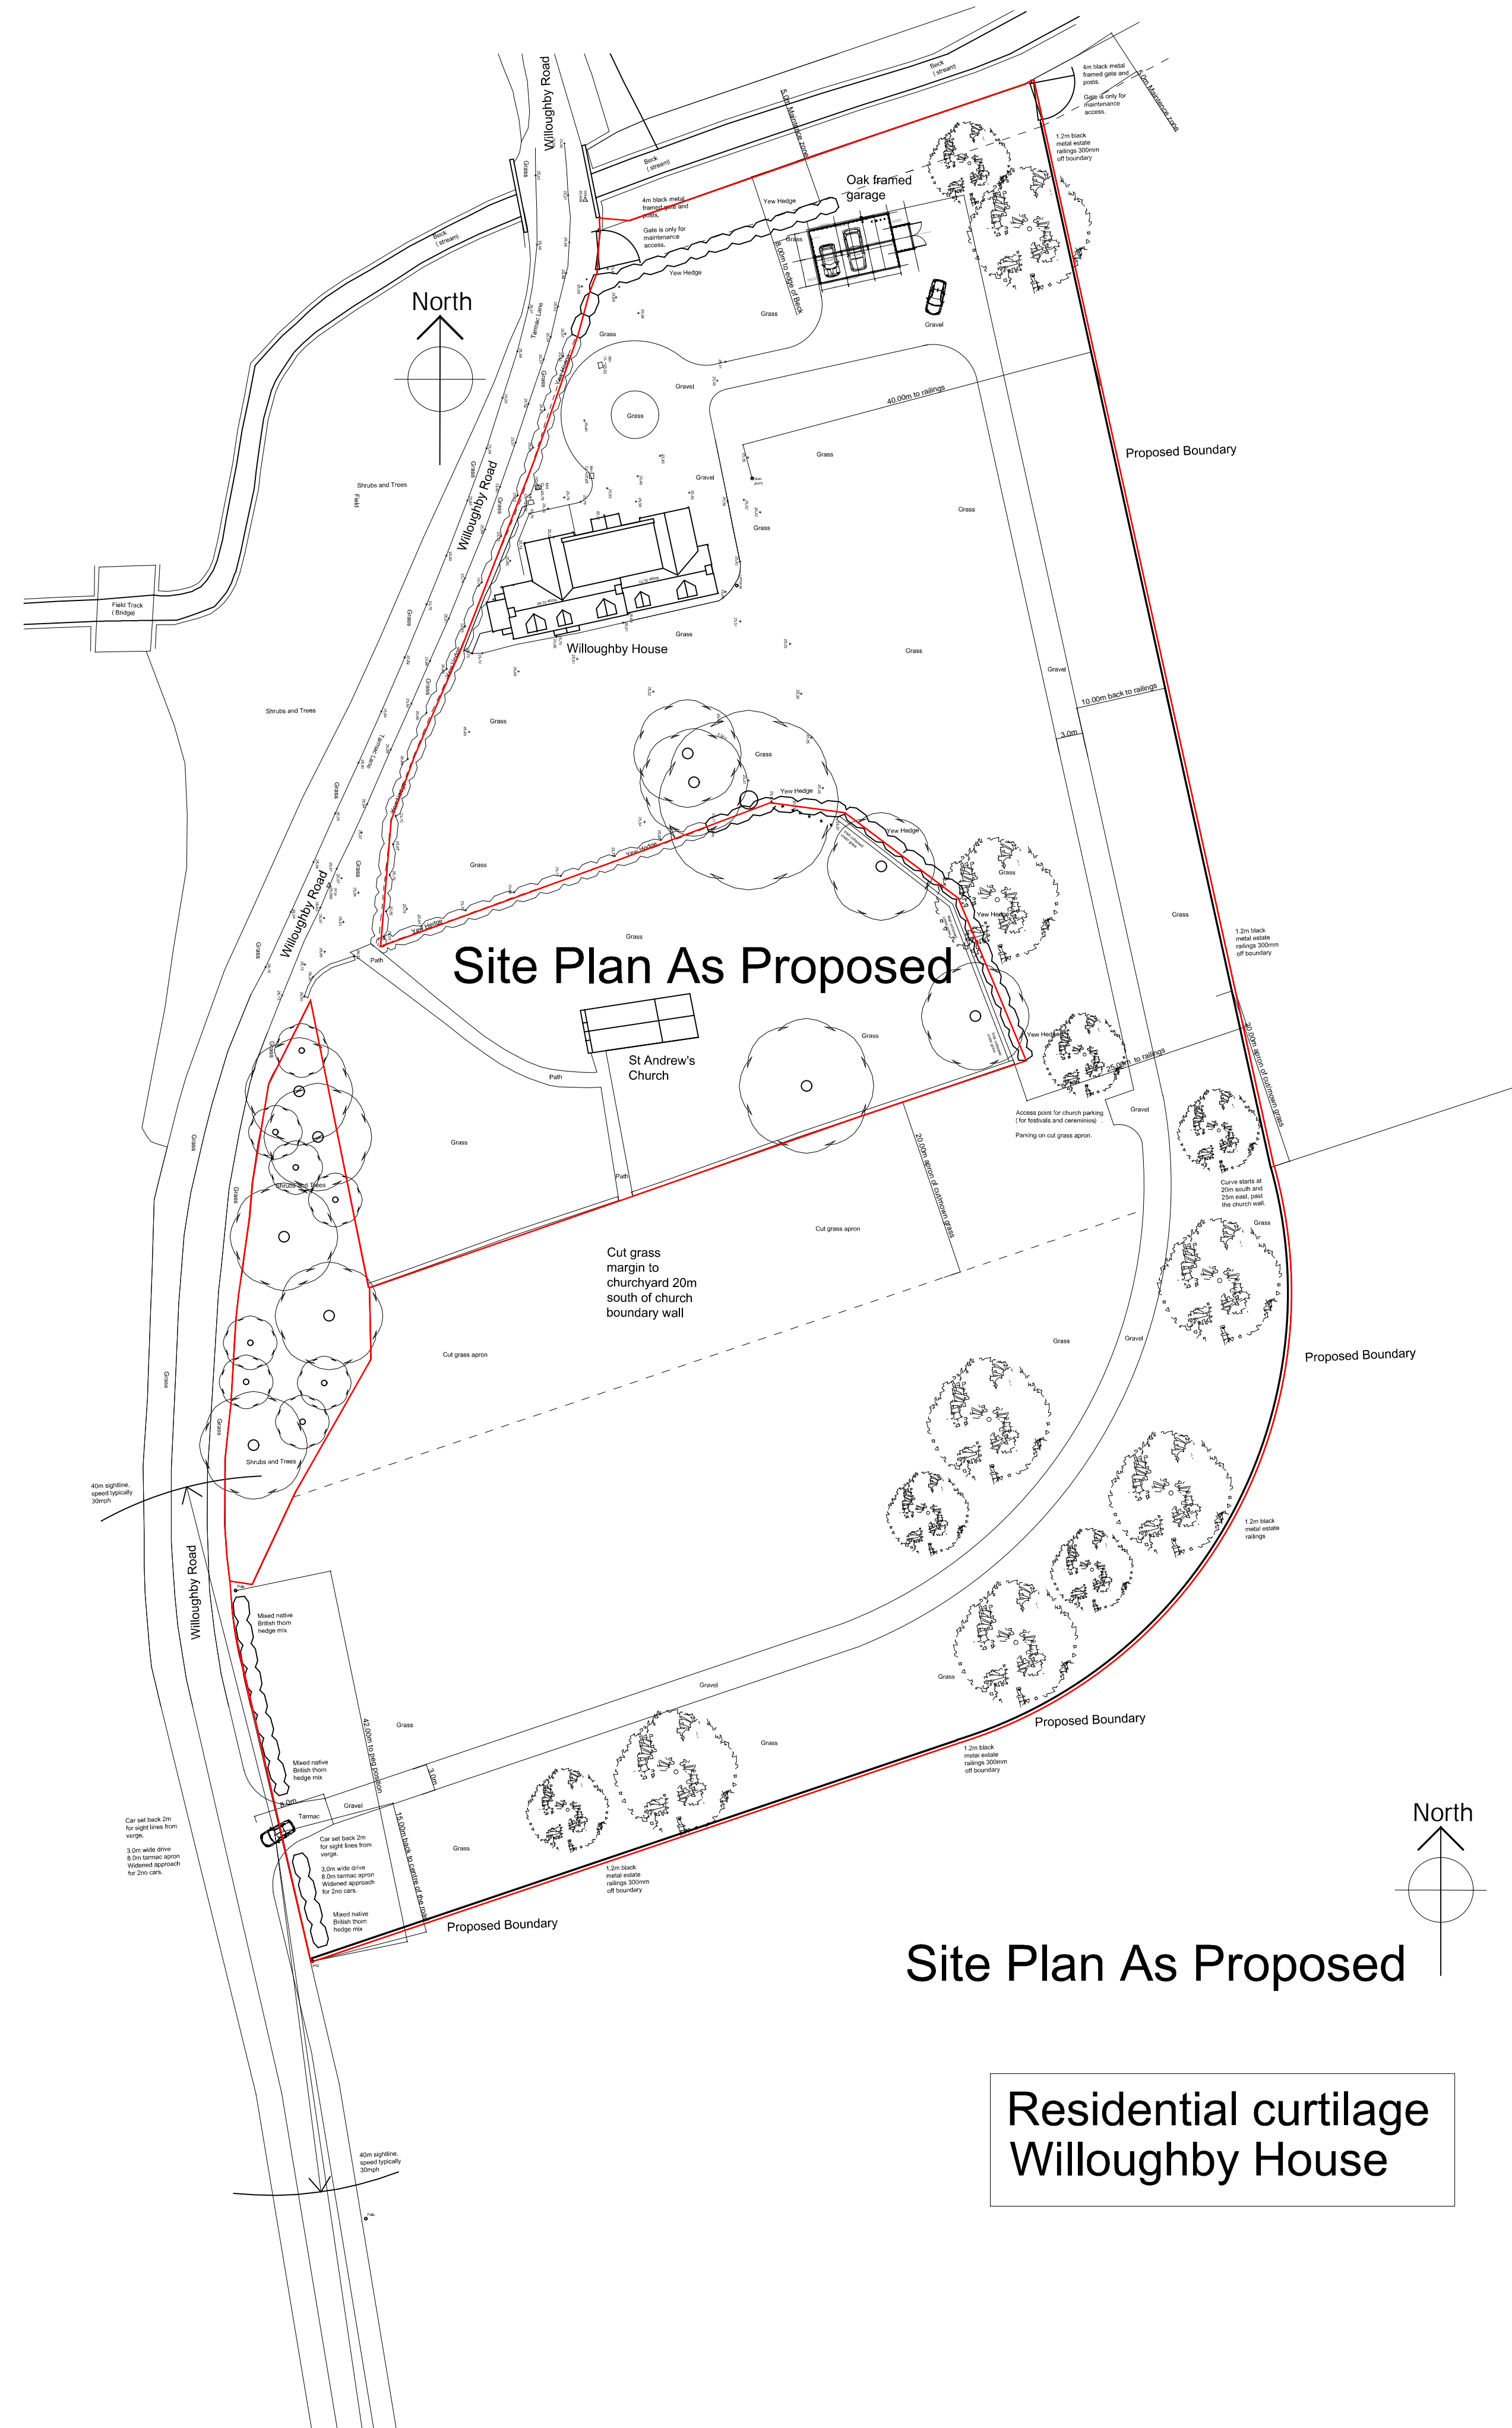


- Notes:
1. Do not scale this drawing.
 2. Any omissions or errors to be reported to Architect prior to commencement of work on site.
 3. This drawing is to be read in conjunction with all other project drawings, schedules and specifications.

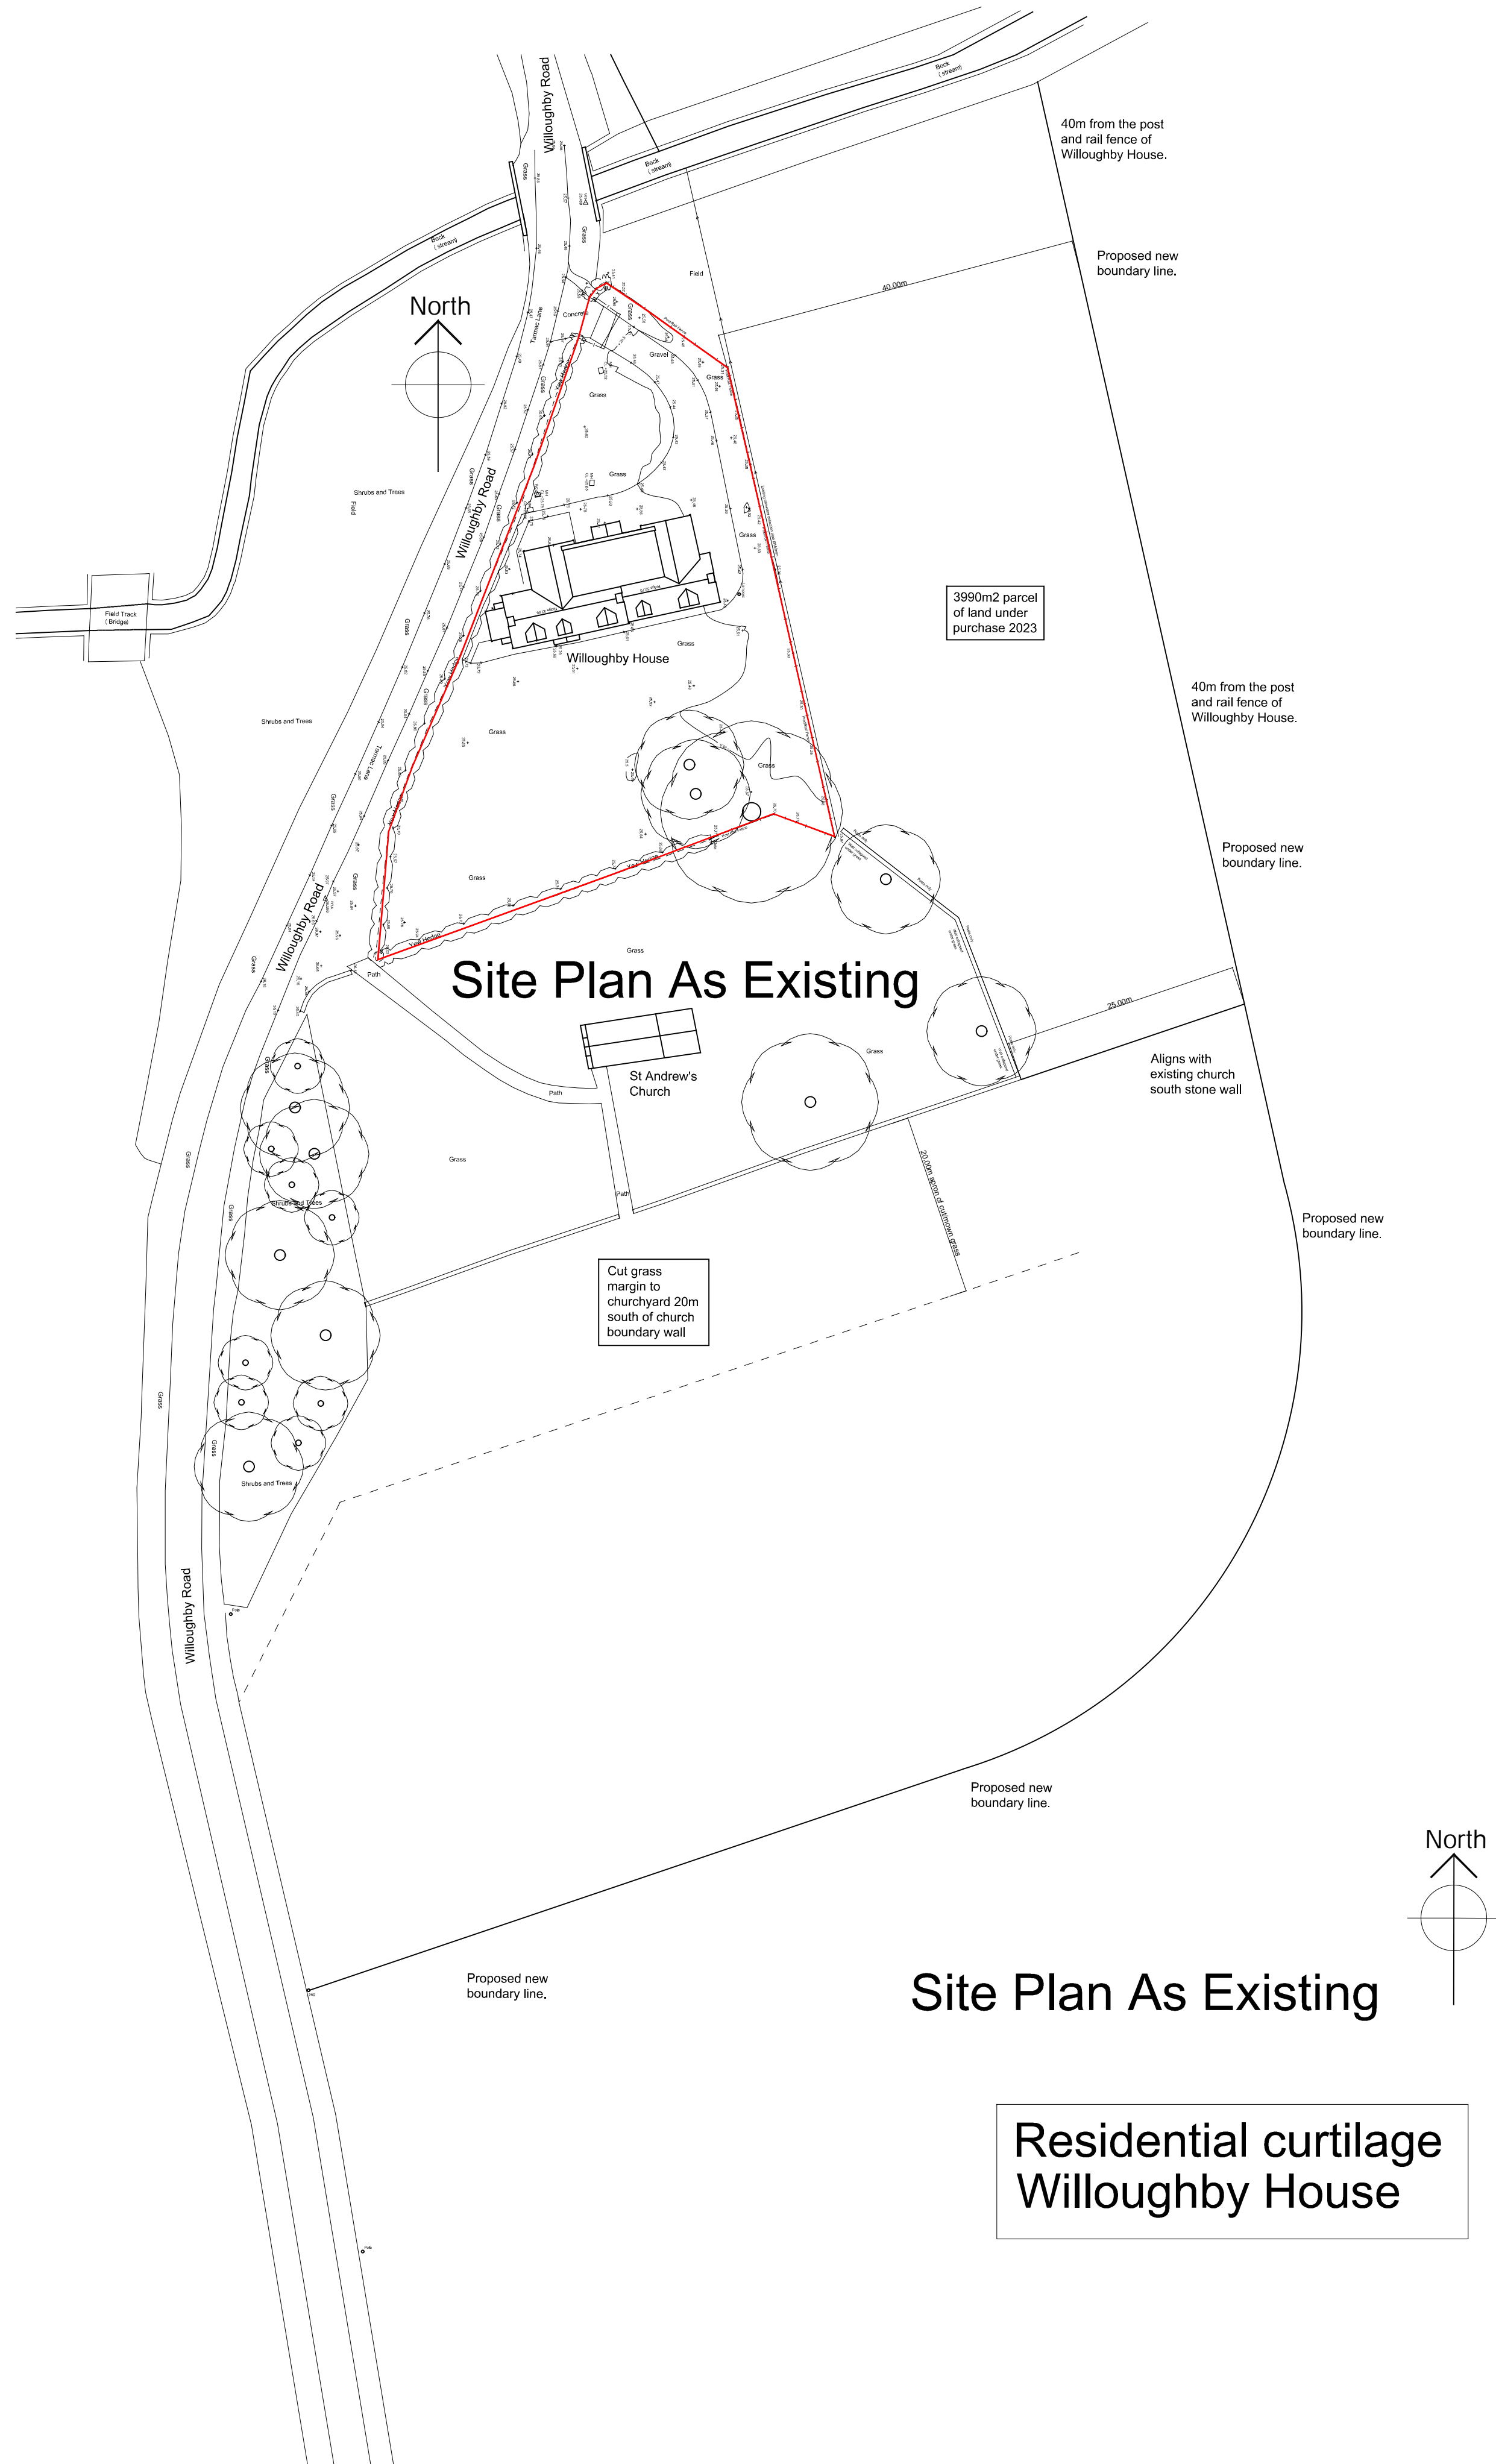

For Planning Application ONLY

Revisions			
Project New garage and drive, Willoughby House, Willoughby Road, Scott Willoughby, NG34 0DX for Mr & Mrs G Sly		john fowkes ARCHITECTS	
Drawing Title Plans existing & proposed Residential curtilage		RIBA Chartered Architects RIBA Chartered Practice	
Date Nov 22	Scale 1:500	Size A1	Auth jpf
Project No. 2212	Drawing No. P115	Rev	
ing office 9 Shaldon Close, Spring Park, Mapperley, Nottingham NG3 5XF J Fowkes BArch DipArch RIBA 07585 448 391 01636 330011 www.johnfowkesarchitects.co.uk			