


notes
 this drawing and design is the copyright of aja architects lip and must not be reproduced in part or in whole without prior written consent. contractors must verify all dimensions on site before commencing work or preparing shop drawings. if in doubt ASK!
 Where this drawing contains any Ordnance Survey mapping material, it has been reproduced under license number 100052278.
 Ordnance Survey © Crown copyright

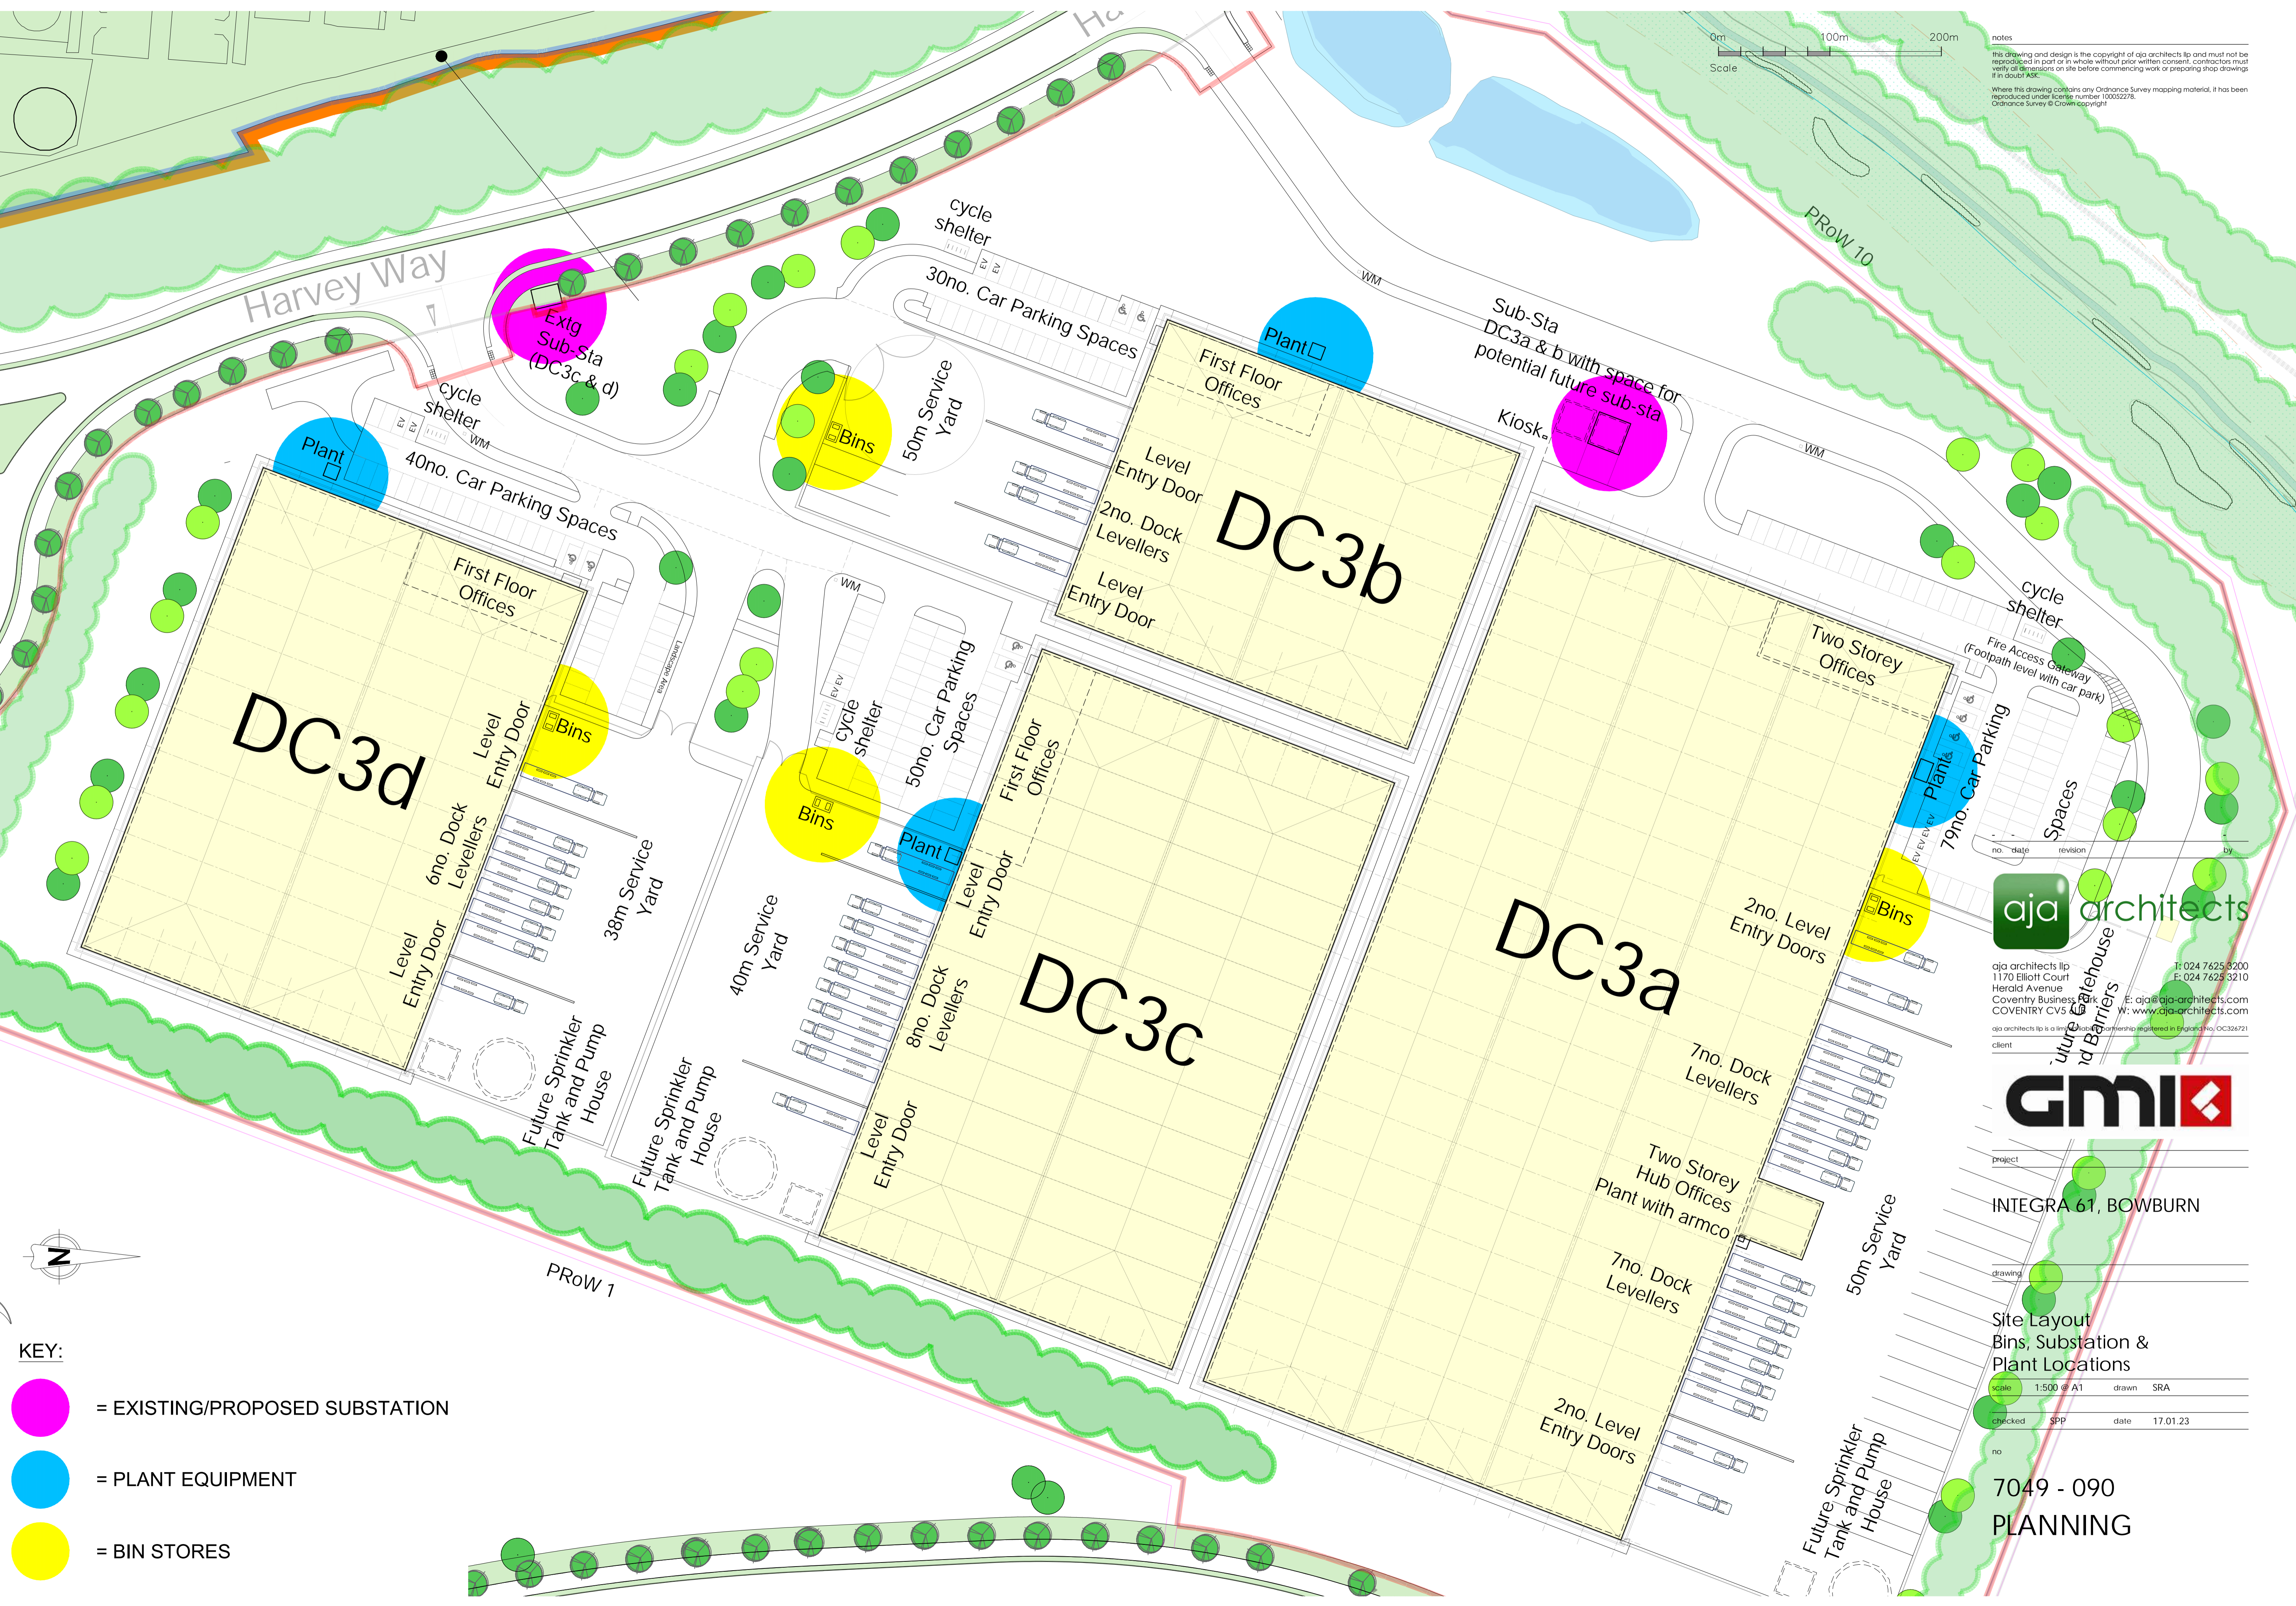

- KEY:**
- = EXISTING/PROPOSED SUBSTATION
 - = PLANT EQUIPMENT
 - = BIN STORES

aja architects
 aja architects lip
 1170 Elliott Court
 Herald Avenue
 Coventry Business Park
 COVENTRY CV5 9JX
 E: aja@aja-architects.com
 W: www.aja-architects.com
 aja architects lip is a limited liability partnership registered in England no. OC324721
 client:



project	INTEGRA 61, BOWBURN		
drawing	Site Layout Bins, Substation & Plant Locations		
scale	1:500 @ A1	drawn	SRA
checked	SPP	date	17.01.23

7049 - 090
PLANNING