



# CLOSE BOARDED FENCE DETAILS

notes  
 this drawing and design is the copyright of aja architects ip and must not be reproduced in part or in whole without prior written consent. contractors must verify all dimensions on site before commencing work or preparing shop drawings if in doubt ASK.  
 Where this drawing contains any Ordnance Survey mapping material, it has been reproduced under license number 100052278.  
 Ordnance Survey © Crown copyright

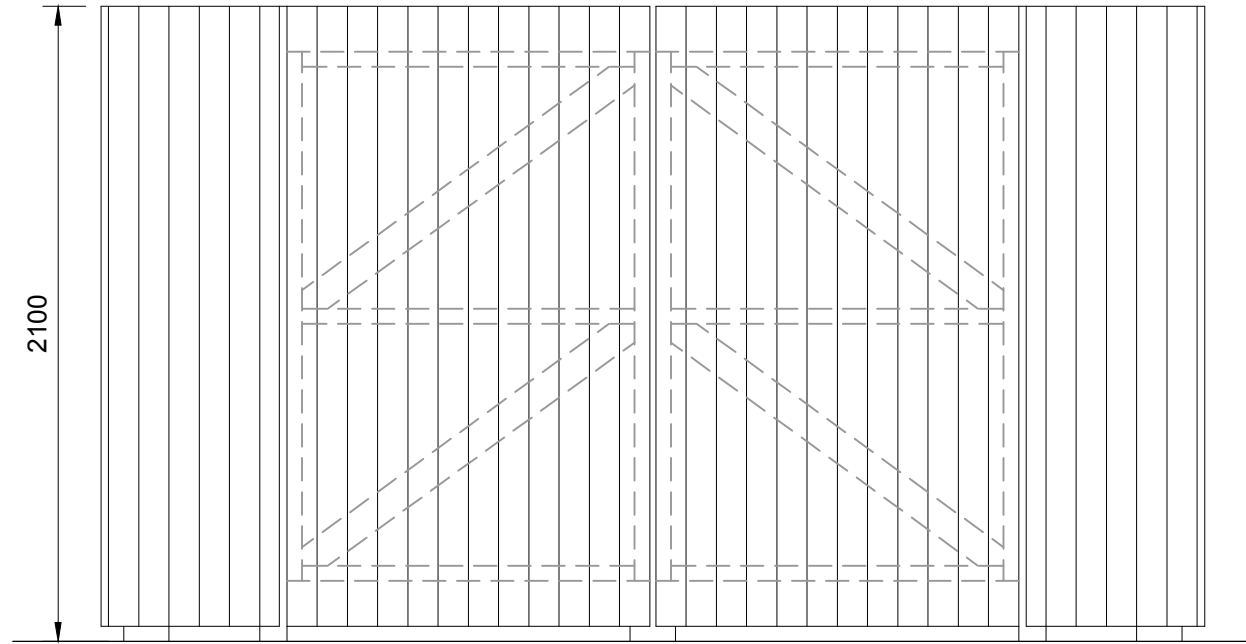


ELEVATION

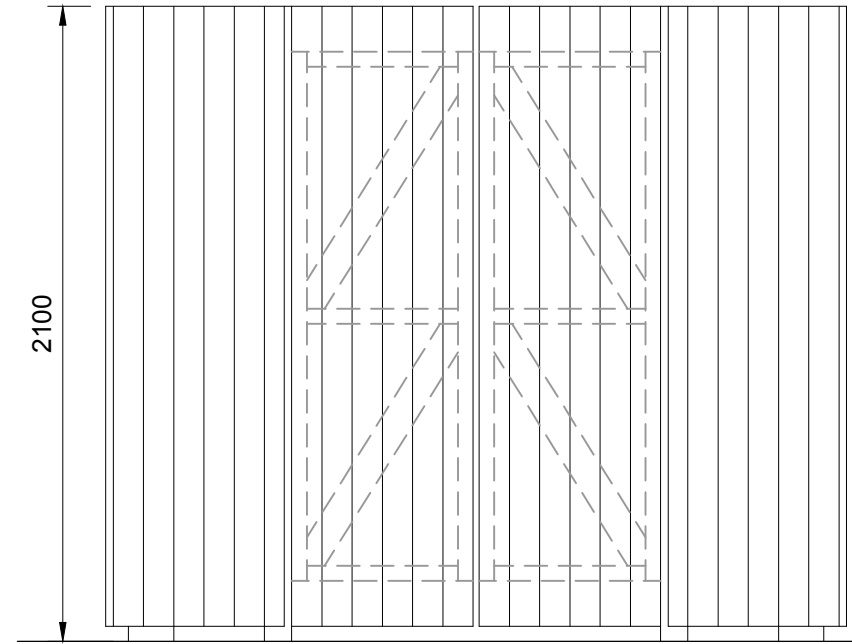

ELEVATION



TYPICAL CLOSE BOARDED  
TIMBER FENCE

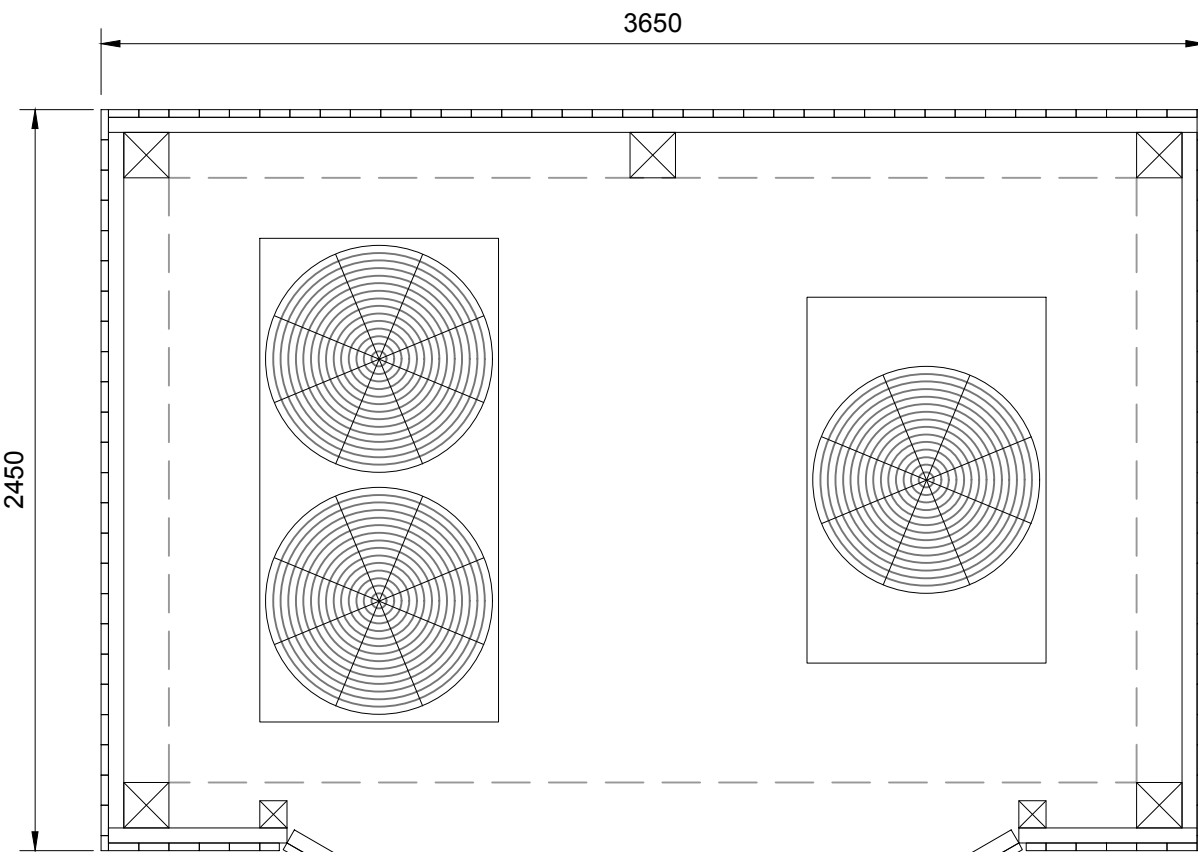


PLAN

Scale 1:25

Typical detail for 2.1m high timber close boarded fence to Plant Enclosure  
 - Unit DC3a only




Vertical timber close boarding,  
natural finish

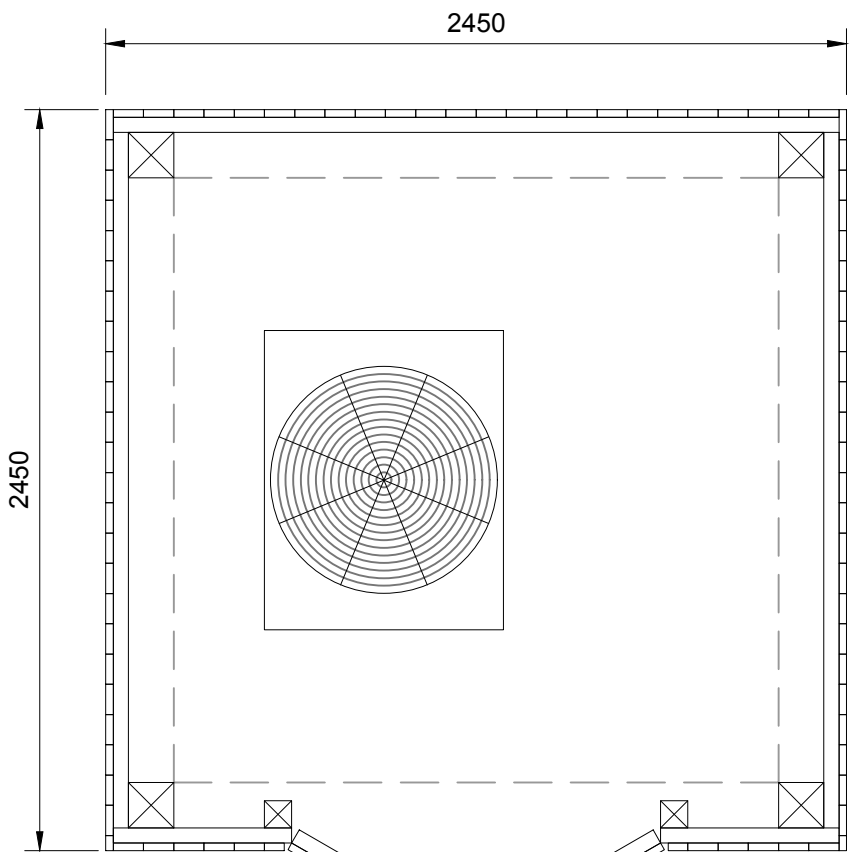

PLAN

Scale 1:25

Typical detail for 2.1m high timber close boarded fence to Plant Enclosure  
 - Unit DC3c and d only

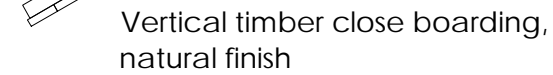

Vertical timber close boarding,  
natural finish

no.	date	revision	by
-----	------	----------	----



aja architects ip  
 1170 Elliott Court  
 Herald Avenue  
 Coventry Business Park  
 COVENTRY CV5 6UB  
 T: 024 7625 3200  
 F: 024 7625 3210  
 E: aja@aja-architects.com  
 W: www.aja-architects.com

aja architects ip is a limited liability partnership registered in England No. OC324721

client

project

INTEGRA 61, BOWBURN

drawing

Plant Enclosure  
Detail

scale 1:50 @ A3 drawn SRA

checked SPP date 02.11.22

no

7049 - 081  
 PLANNING