



notes
 this drawing and design is the copyright of aja architects llp and must not be reproduced in part or in whole without prior written consent, contractors must verify all dimensions on site before commencing work or preparing shop drawings if in doubt ASK.
 Where this drawing contains any Ordnance Survey mapping material, it has been reproduced under license number 100052278.
 Ordnance Survey © Crown copyright

HIT & MISS FENCE DETAILS

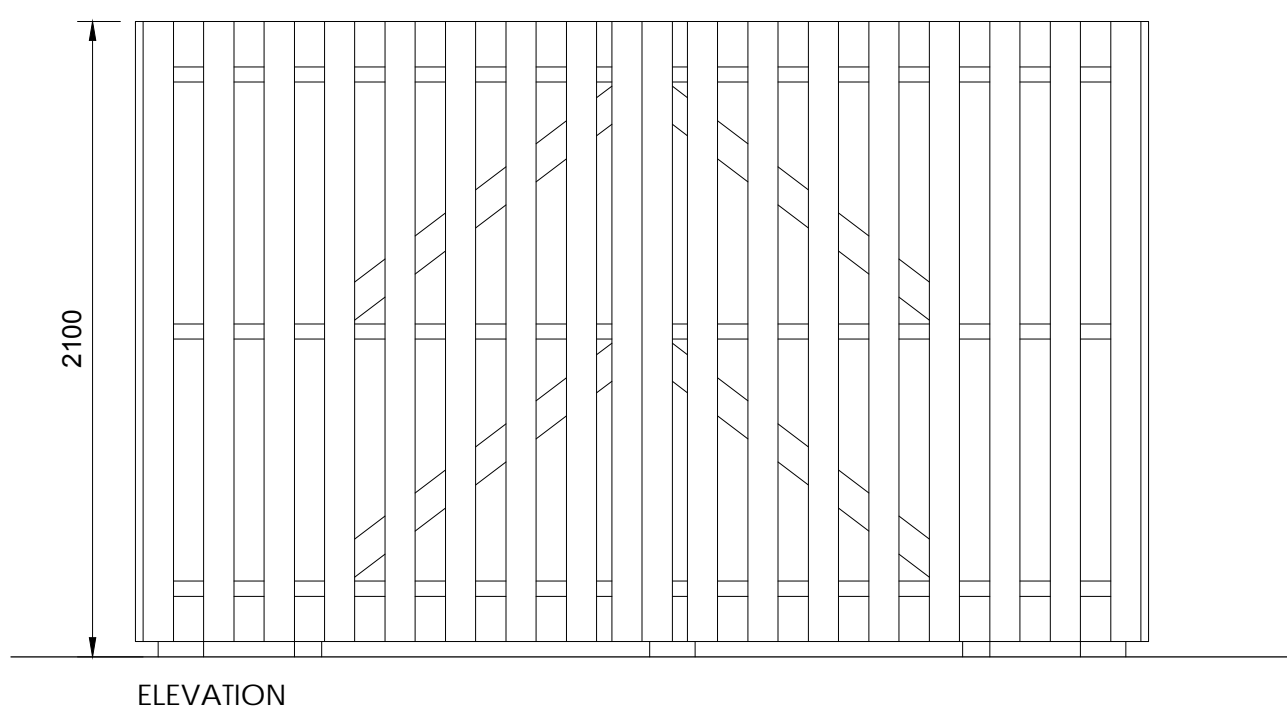

TYPICAL HIT & MISS TIMBER FENCE

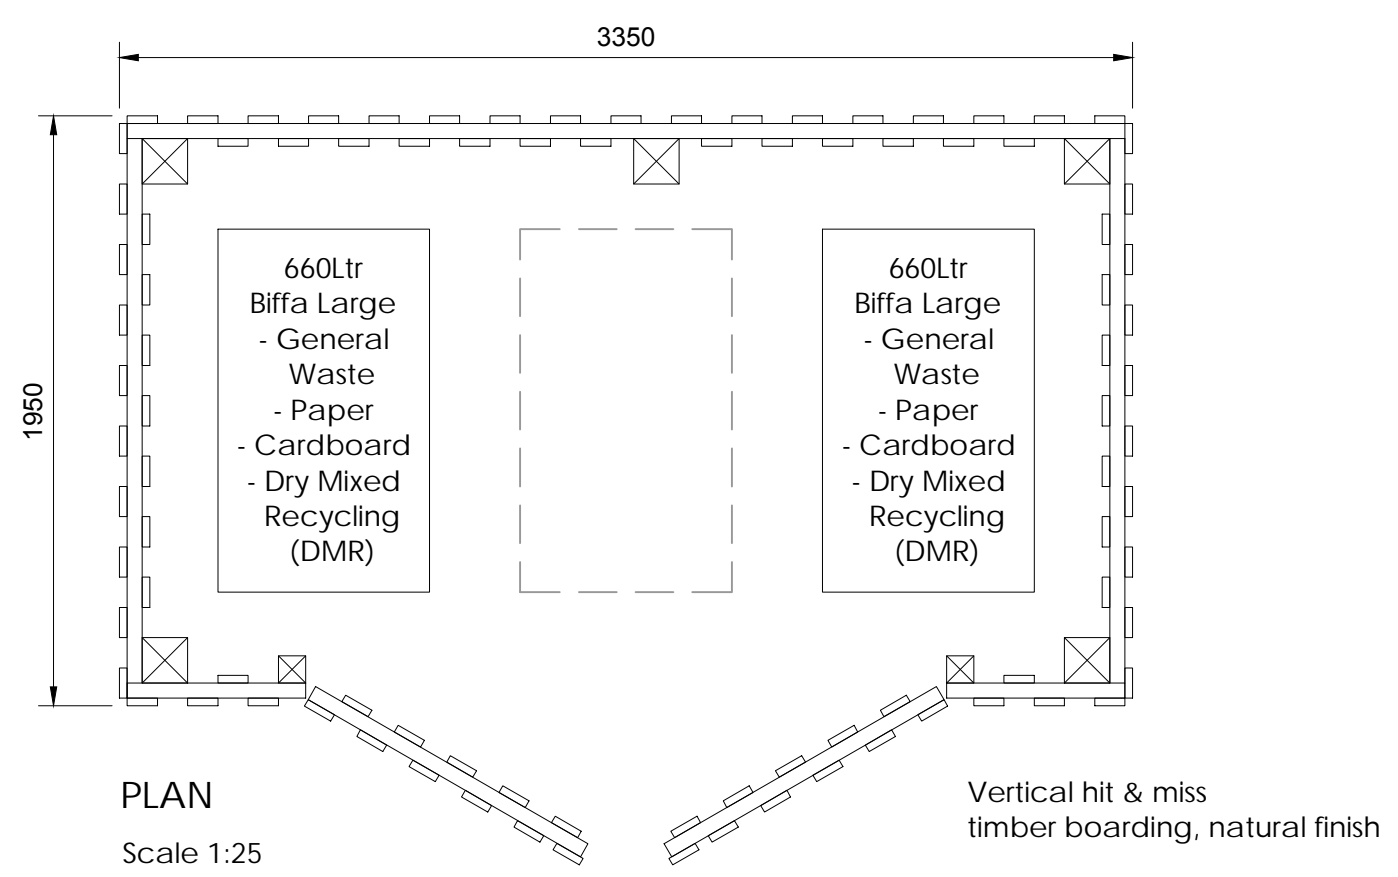

Typical detail for 2.1m high timber hit & miss fence to Bin Enclosure

no.	date	revision	by
-----	------	----------	----



aja architects llp
 1170 Elliott Court
 Herald Avenue
 Coventry Business Park
 COVENTRY CV5 6UB
 T: 024 7625 3200
 F: 024 7625 3210
 E: aja@aja-architects.com
 W: www.aja-architects.com
 aja architects llp is a limited liability partnership registered in England No. OC324721
 client

client

INTEGRA 61 (DURHAM) Ltd

project

INTEGRA 61, BOWBURN

drawing

Bin Enclosure Detail

scale 1:50 @ A3 drawn SRA

checked SPP date 17.11.22

no

7049 - 080
 PLANNING