

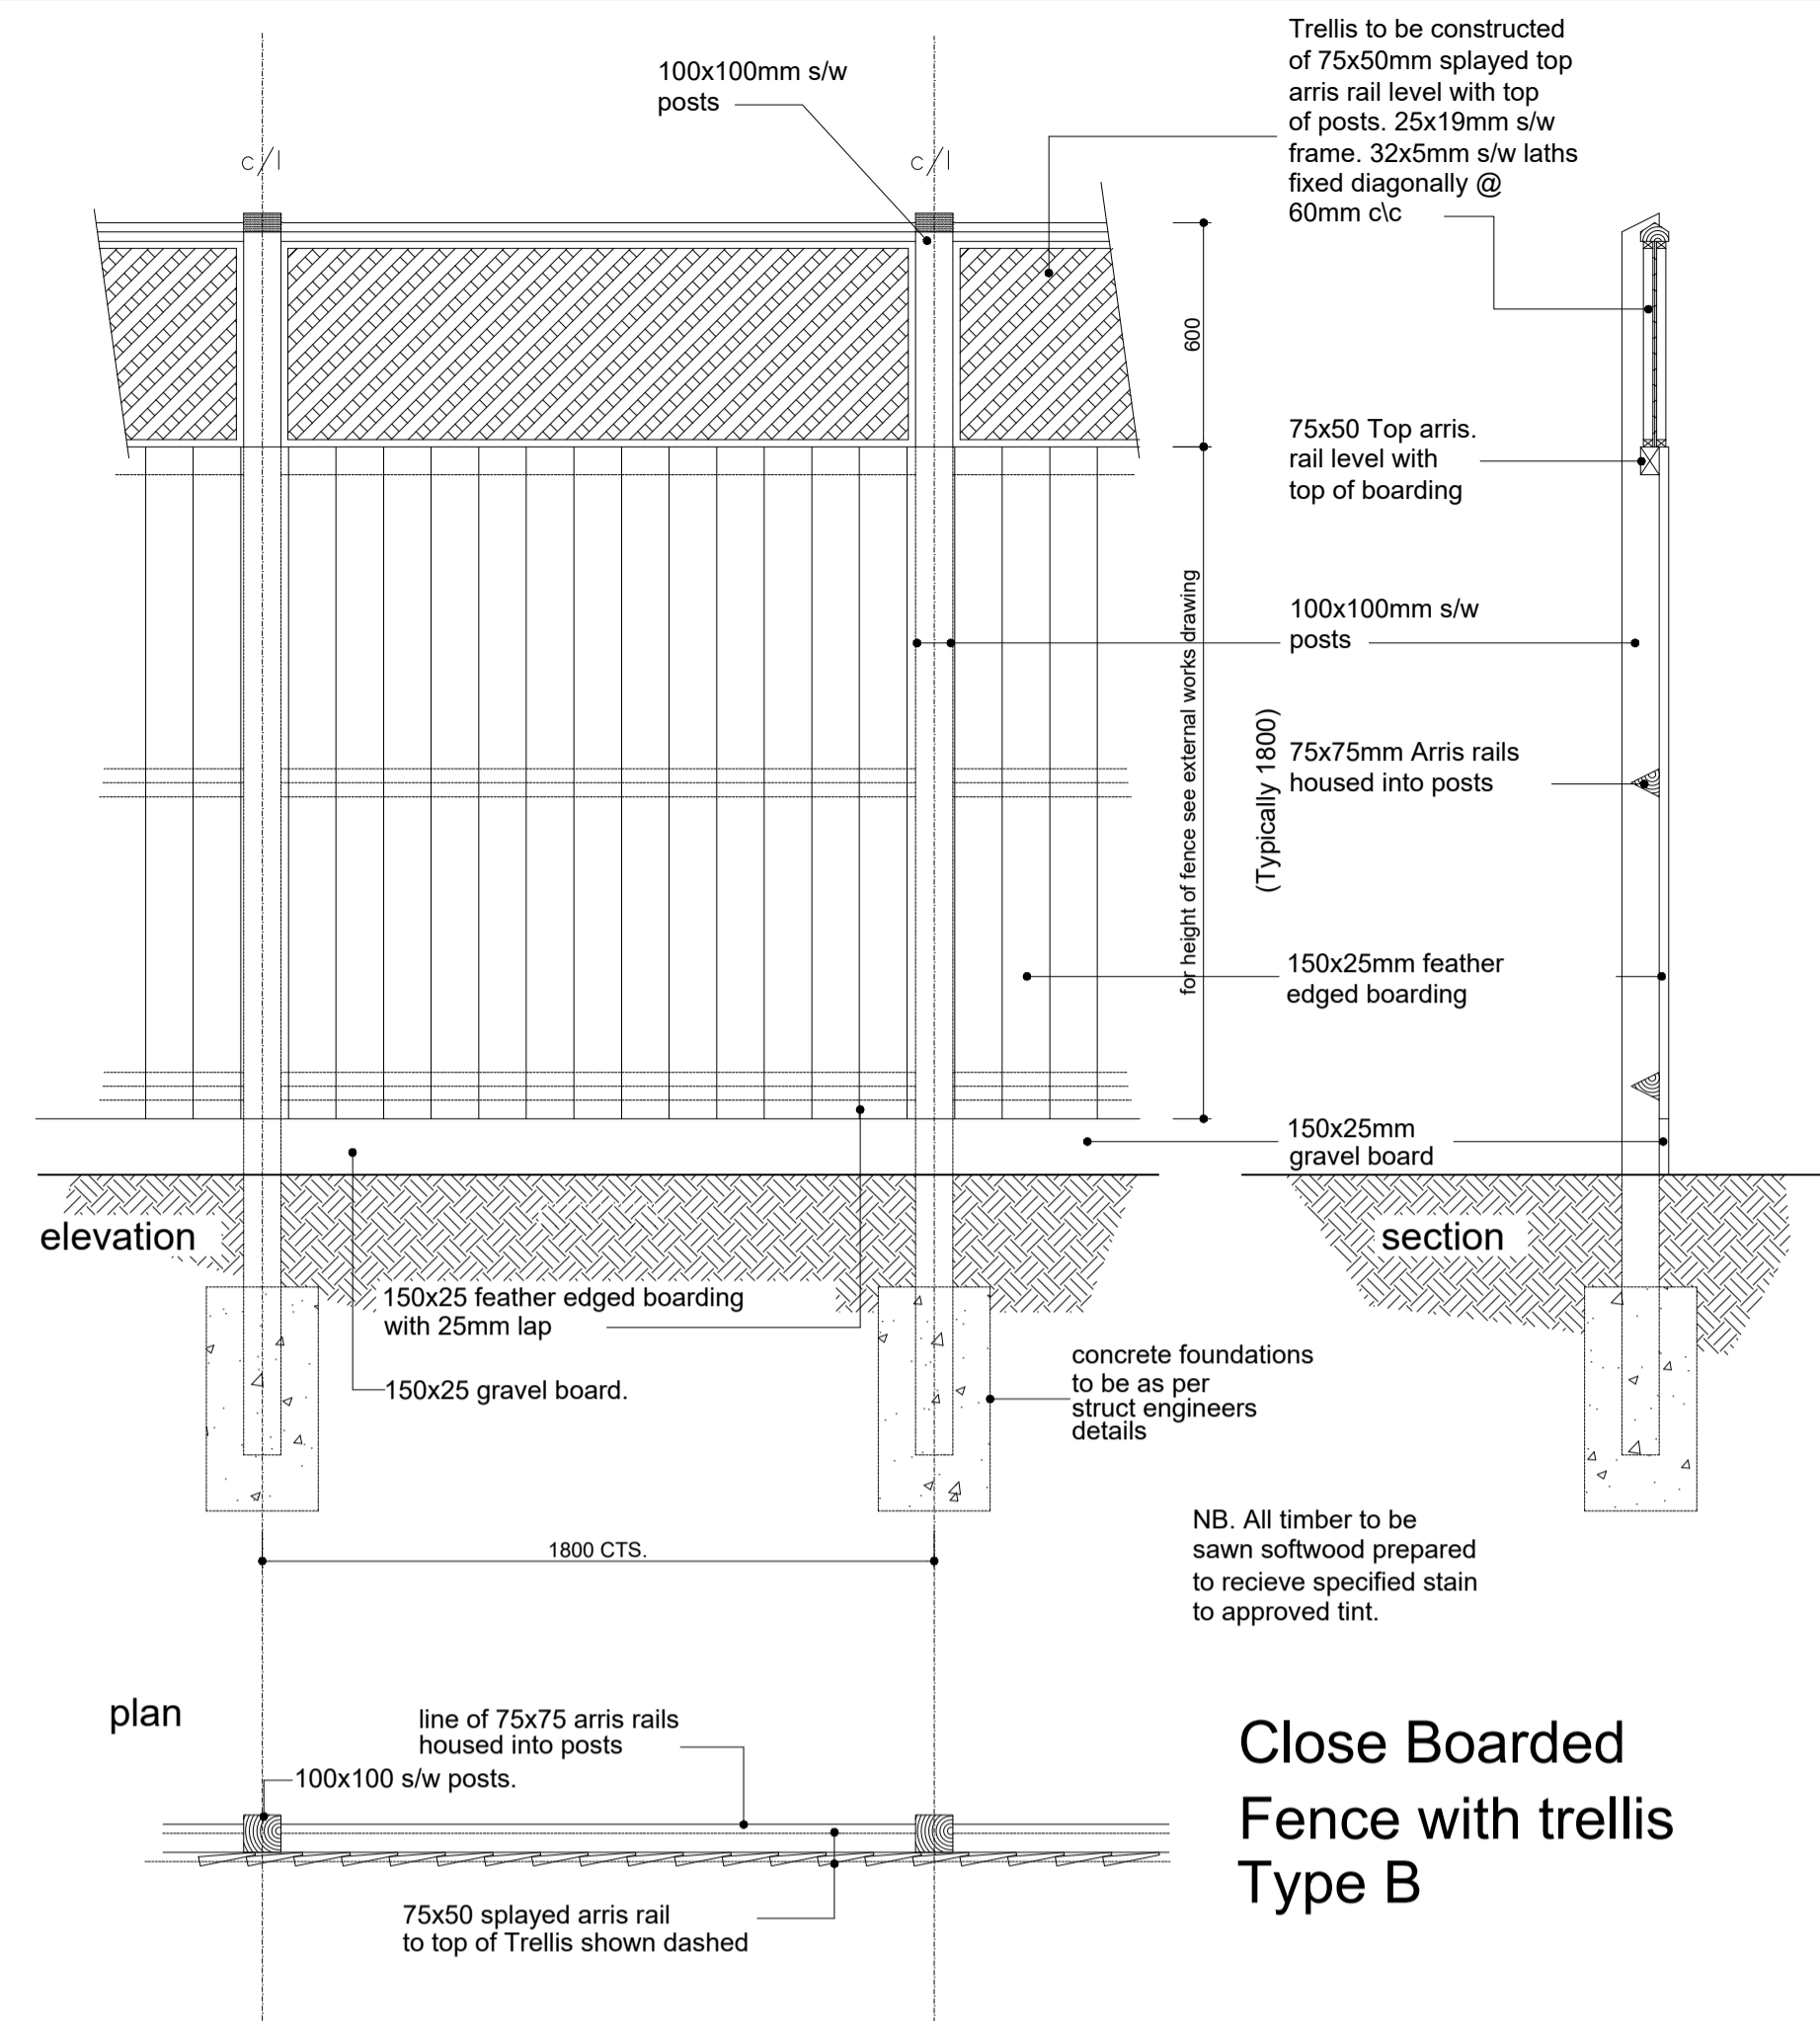



Close Boarded Fence Type A

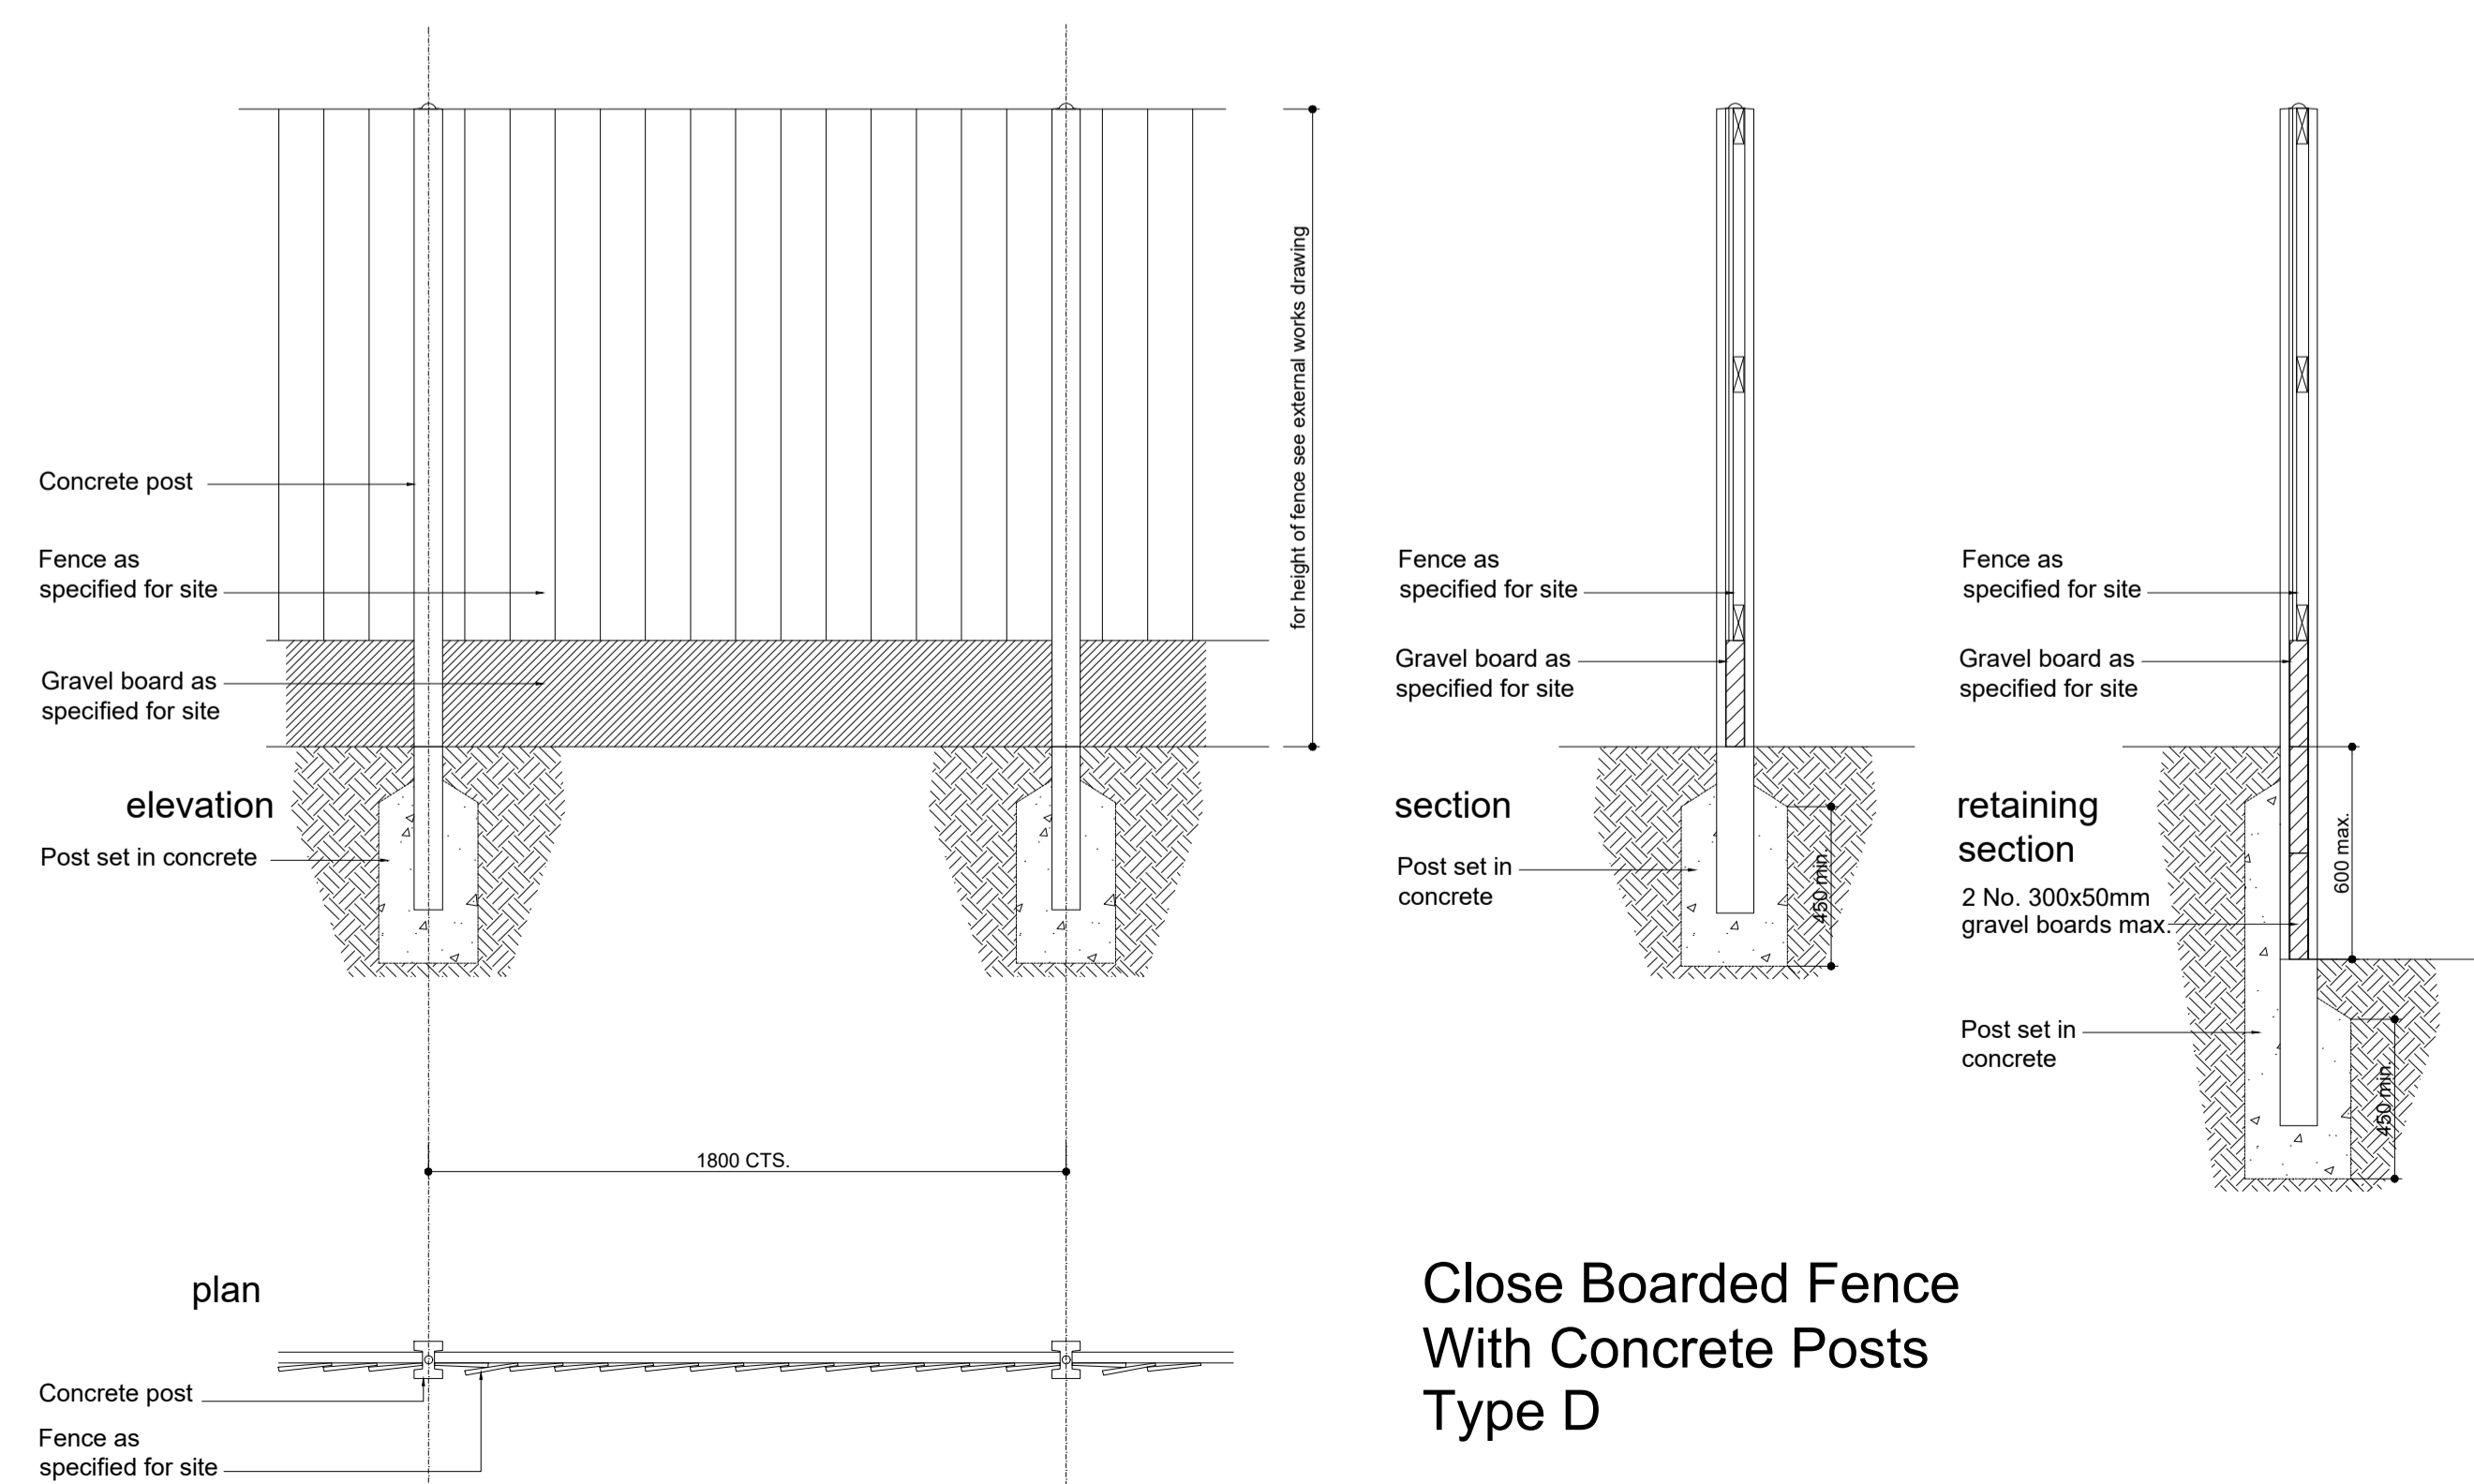

Close Boarded Fence with trellis Type B

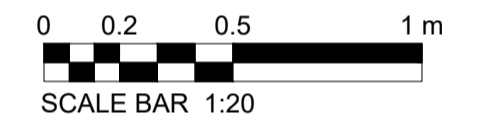

Close Boarded Fence With Concrete Posts Type D

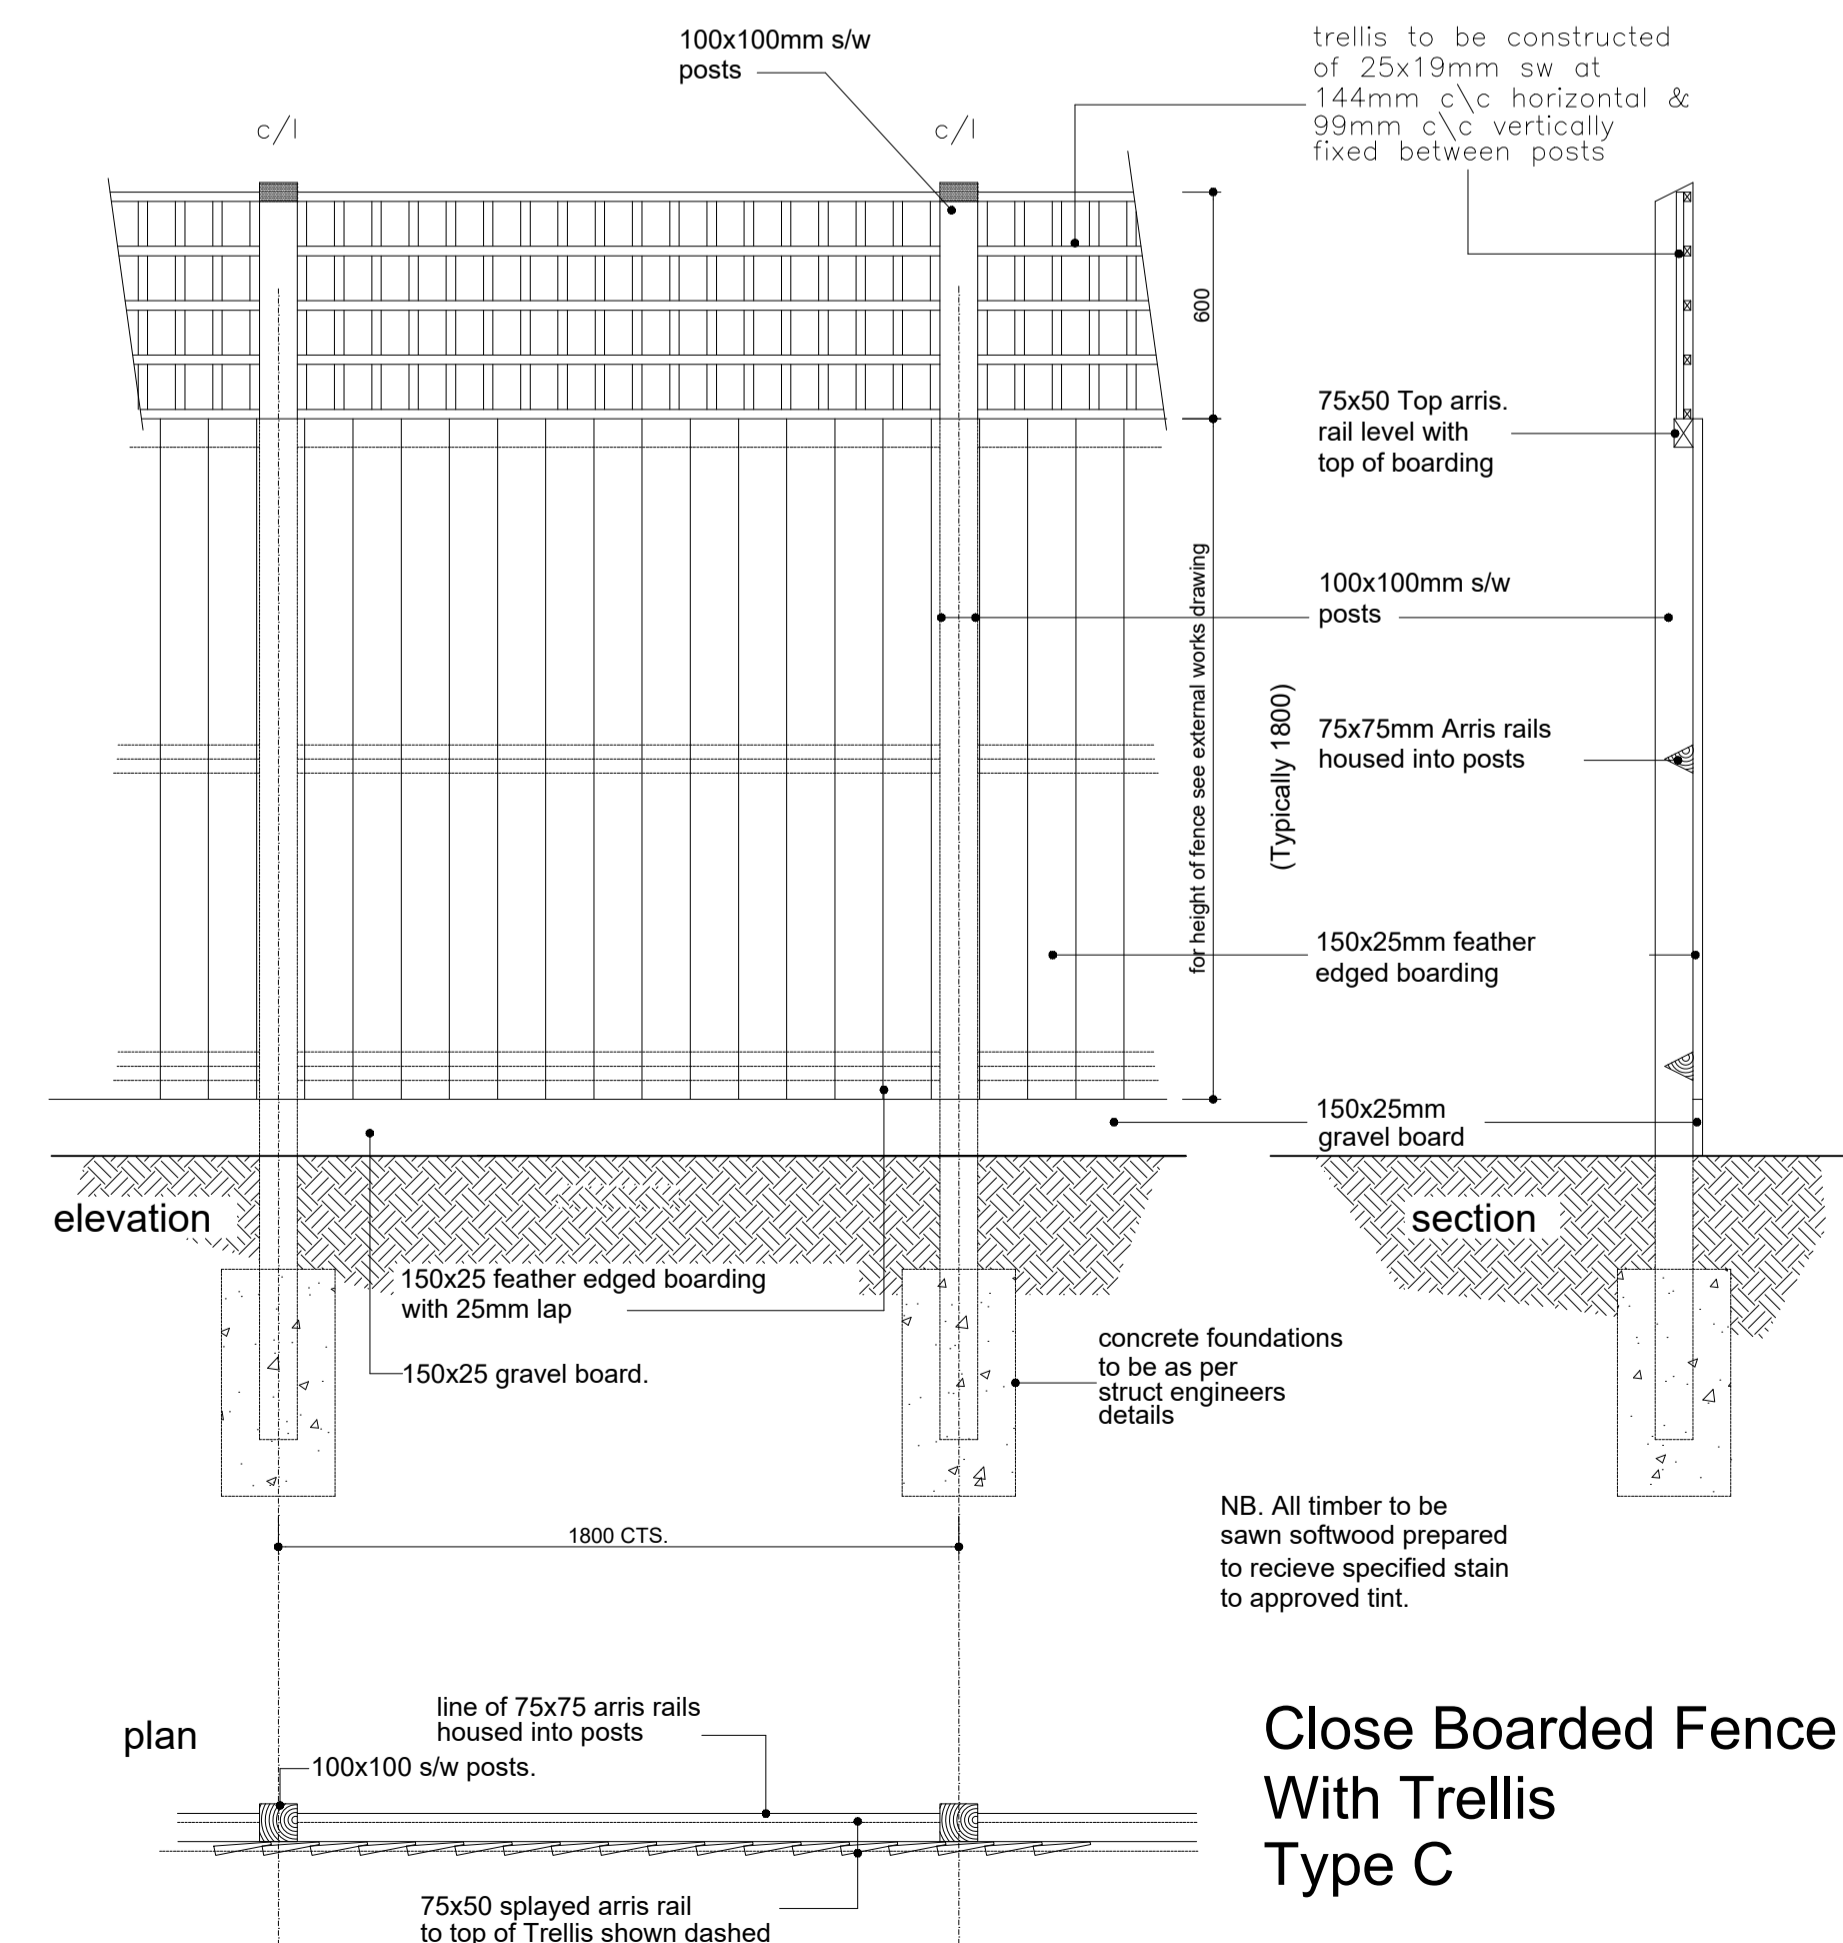

Close Boarded Fence With Trellis Type C

A		22.02.18	MB	Fence Type D updated and retaining detail added	CPN
Rev	Date	By	Description		
 COUNTRYSIDE Places People Love Countryside Properties (UK) Limited Regeneration North 600 Lakeside Drive Centre Park Warrington WA1 1RW Tel: 01925 248900 Fax: 01925 248901 www.countryside-properties.com					
STANDARD DETAILS TIMBER FRAME / MASONRY EXTERNAL BOUNDARIES					
FENCE TYPES A TO D					
scale:	@A1	1:20	drawn by:	CPN	
date:	JULY 2012		checked:		
drawing no:			NSD 9102		
sheet no:			revision:		
			A		