

LEGEND


- SITE BOUNDARY
- 1800mm HIGH DECORATIVE FENCE (SEE SD20)
- 1800mm HIGH CLOSE BOARD FENCE (SEE RSD 9102 TYPE A)
- 1100mm HIGH ESTATE RAILING (SEE RSD 9203)
- 450mm HIGH TIMBER KNEE RAIL (SEE RSD 9105)
- 1800mm HIGH TIMBER GATE



**PARCEL 2A, WITHAM ST HUGHS
BOUNDARY TREATMENT PLAN**

ABA PROJECT NUMBER: P22-2456 **CLIENT:** COUNTRYSIDE CPPLC
ABA DRAWING NUMBER: WSH-981-005 **SCALE:** 1:500@A2
DRAWING STATUS: PLANNING **DATE:** 20-10-2022

REVISION:
DRAWN BY: ABA
CHECKED BY: ABA

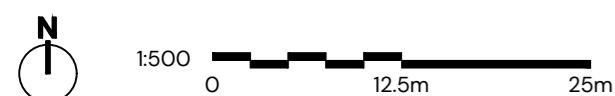

REV	DATE	DESCRIPTION	REVISED BY	CHECKED BY