



DRAWING KEY

- Site Ownership Boundary
- Development Area (204msq)
- - - Existing fence of High Ropes to be shared to create perimeter of Low Ropes
- - - Existing 600mm wide x 600mm deep trenching for power supply and data supply to CCTV
- - - Existing internal CCTV data cable route
- ★ Existing CCTV Post Location

Revision	Description	Date

NB DA
Architects

www.nbda-architects.co.uk Tel 01625 575550


Client Haven - Haggerston Castle

Project Minor Props
Proposed Low Ropes

Drawing Existing GA Plan

Drawing No.	2149-HC-003	Revision
Scale	1:200@A1	Date 24.11.22 Drawn AT

This drawing is copyright of N.B.D.A. Ltd. and should not be reproduced without permission. Dimensions should not be scaled off this drawing. All dimensions should be checked on site.

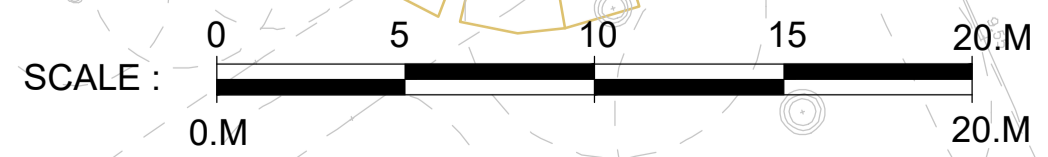

A1 Drawing