



DRAWING KEY

- Site Ownership Boundary
- Development Area (204msq)
- - - Existing fence of High Ropes to be shared to create perimeter of Low Ropes
- - - Existing 600mm wide x 600mm deep trenching for power supply and data supply to CCTV
- . . . Existing internal CCTV data cable route
- ★ Existing CCTV Post Location
- ★ Proposed Relocated CCTV Post
- 300mm deep play softwood chipping's, over Terram 1500mm Geotextile membrane, over fully compacting formation
- - - Proposed 600mm wide x 600mm deep trenching for power supply and data supply to relocated CCTV post
- - - TYPE 1 FENCE : Proposed Post & Rope fence
- - - TYPE 2 FENCE : Proposed Hit & Miss fence
- TYPE 3 FENCE : New Fence to perimeter of Low Ropes

Revision	Description	Date

NB DA
Architects

www.nbda-architects.co.uk Tel 01625 575560

Client **Haven - Haggerston Castle**


Project **Minor Props
Proposed Low Ropes**

Drawing **Proposed General Arrangement**

Drawing No. **2149-HC-011** Revision

Scale **1:200@A1** Date 24.11.22 Drawn AT

This drawing is copyright of N.B.D.A. Ltd. and should not be reproduced without permission. Dimensions should not be scaled off this drawing. All dimensions should be checked on site.

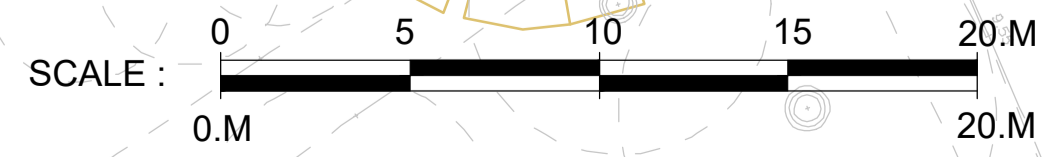

A1 Drawing