

Typical Road Cross - Sectional Details

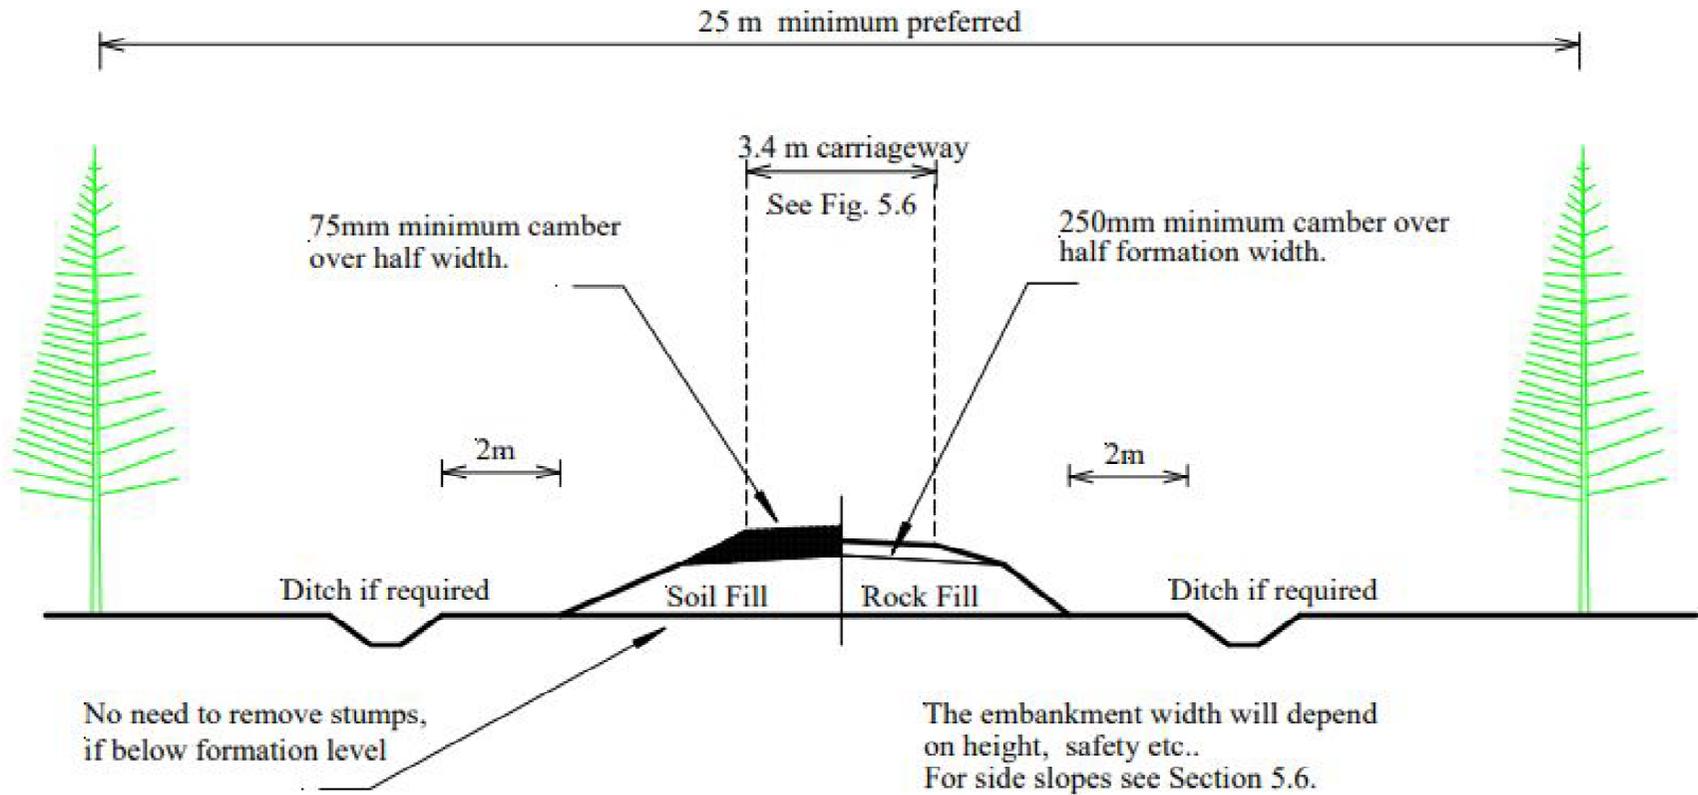


Figure 5.2 Embankment on Good Foundation