


Note:
Contractor is to verify all dimensions and levels on site prior to site works commencement. Under no circumstances are any dimensions or levels to be scaled from this drawing number for the purpose of manufacturing components. Contractor to report any discrepancies to the Designer.

SITE LOCATION PLAN - 1:1250

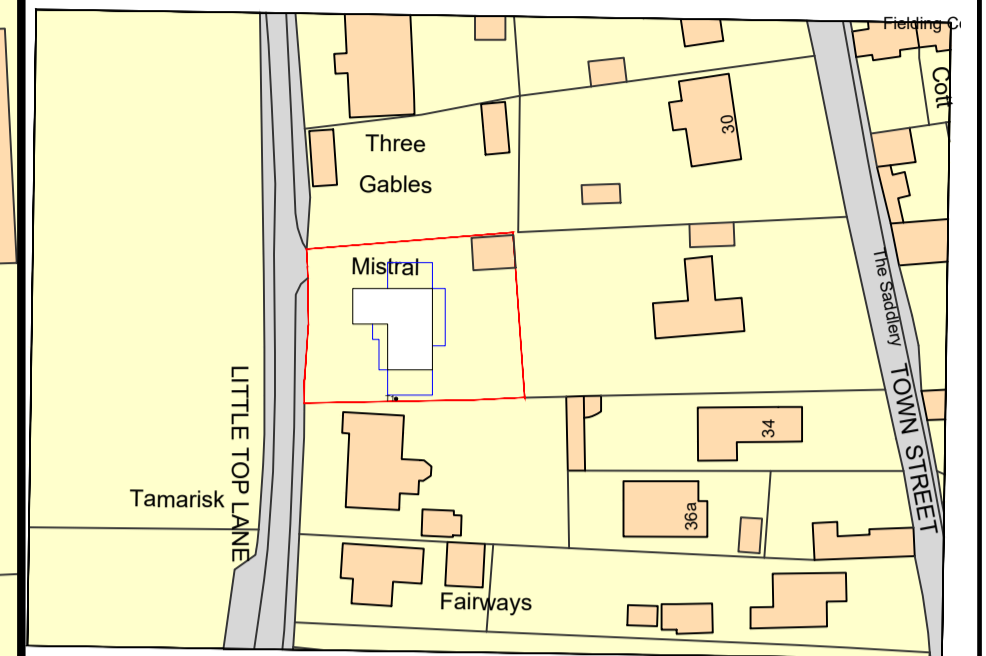

Three Gables

Garage

Mistral

New permeable driveway

Laurel Hedgerow to be replanted

LITTLE TOP LANE

5085

Laurel Hedgerow to be replanted

Laurel Hedgerow to be replanted

REVISION	DESCRIPTION	DATE
F	AMENDED GARAGE POSITION	11.11.22

SCALE	DRAWN	SIGNATURE	DATE
1:100	BC	BC	FEB 2022

ORIGINAL SIZE	CHECKED	APPROVED	DATE
A1	BC	BC	FEB 2022

This drawing is copyright and may not be reproduced or made use of unless expressly agreed by BRC Architectural

CLIENT
Mistral
Little Top Lane
Lound
Retford

PROJECT
Double Storey Side & Front Extension with Single Storey Extension to Rear

BRC Architectural Services
Tel: 07932 401 585
Email: brcarchitectural@gmail.com

TITLE
PROPOSED SITE PLAN

JOB NUMBER
MISTRAL

DRAWING NUMBER
MISTRAL.PL001