




PROPOSED GROUND FLOOR AND PLOT LAYOUT
SCALE 1/100

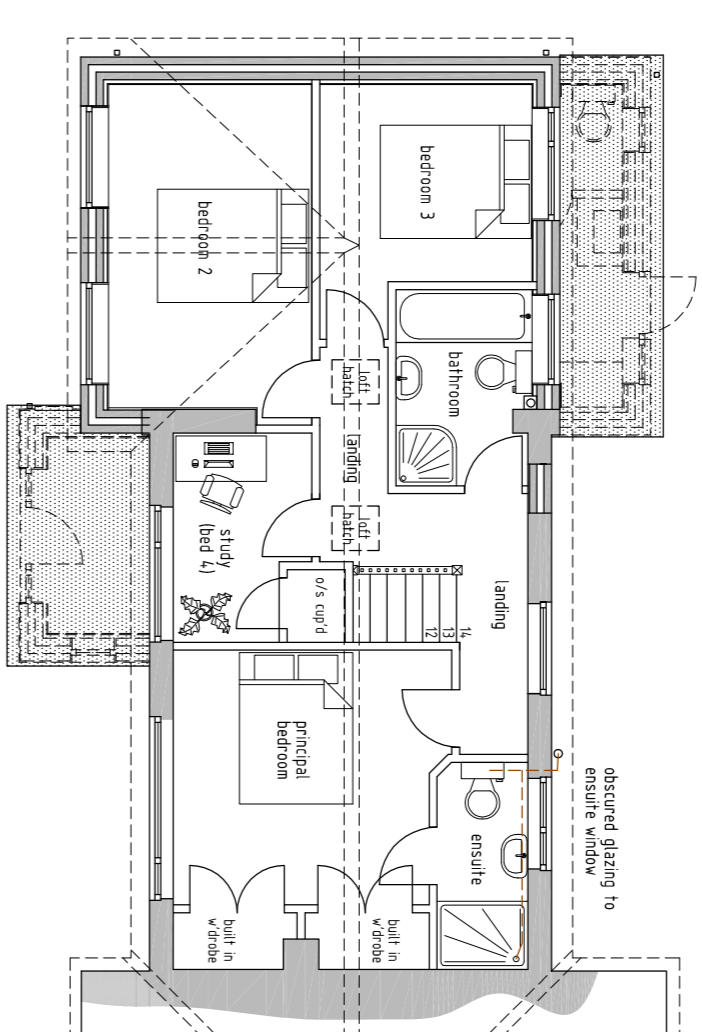


PROPOSED FIRST FLOOR LAYOUT
SCALE 1/100

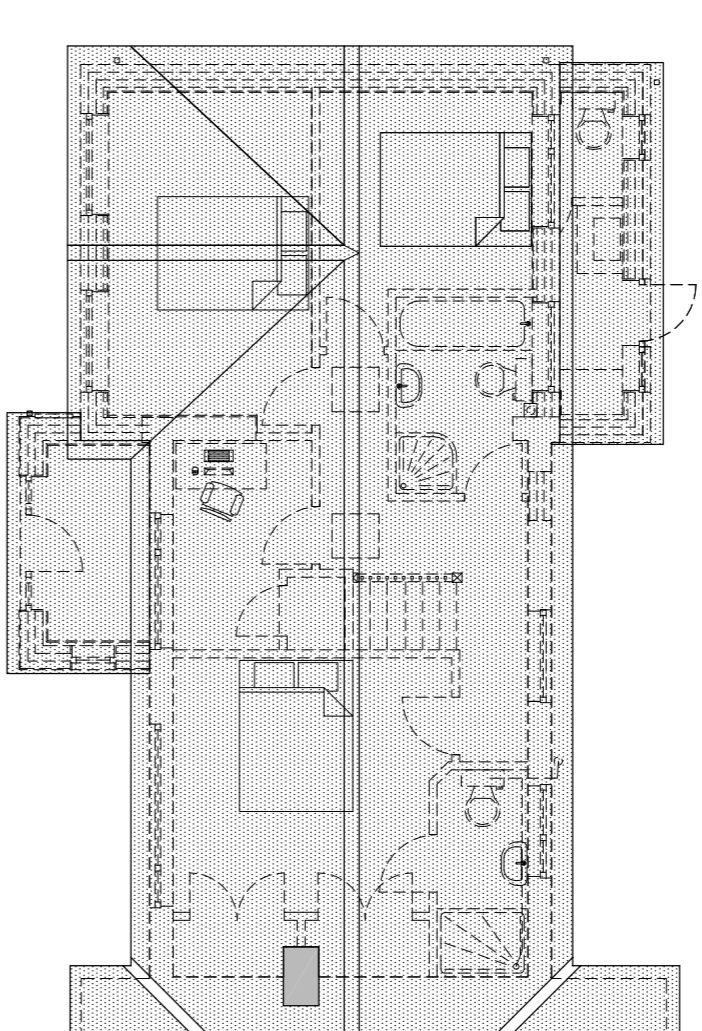


PROPOSED ROOF PLAN
SCALE 1/100

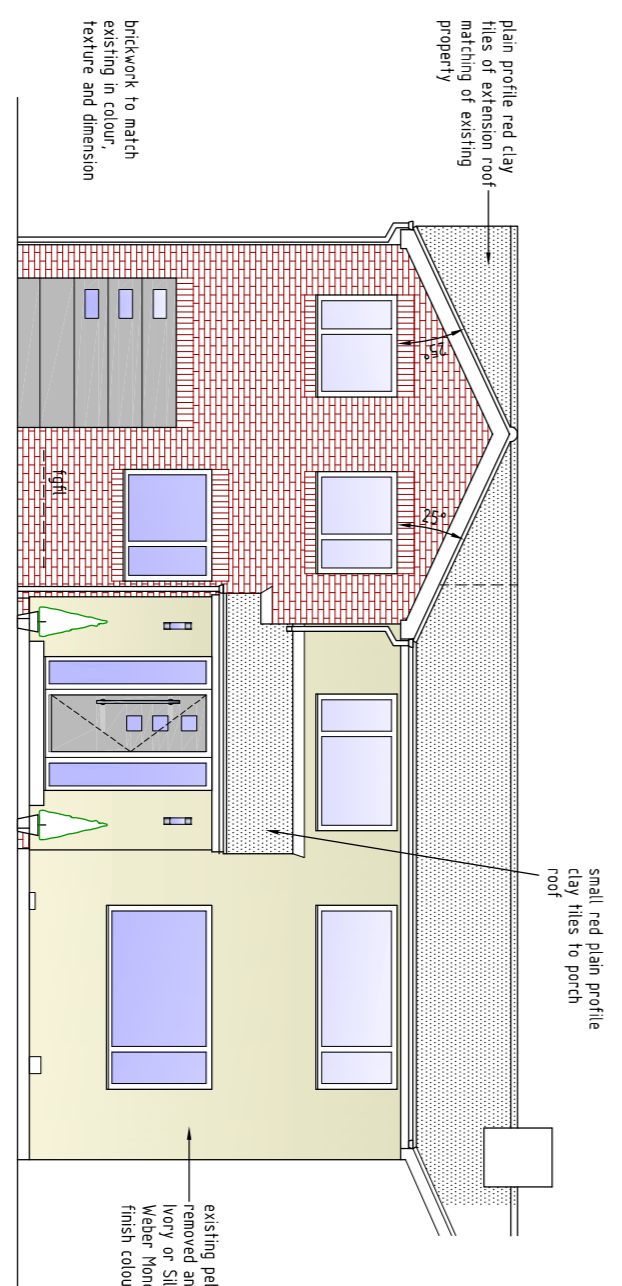


PROPOSED WESTERN FRONT ELEVATION
SCALE 1/100

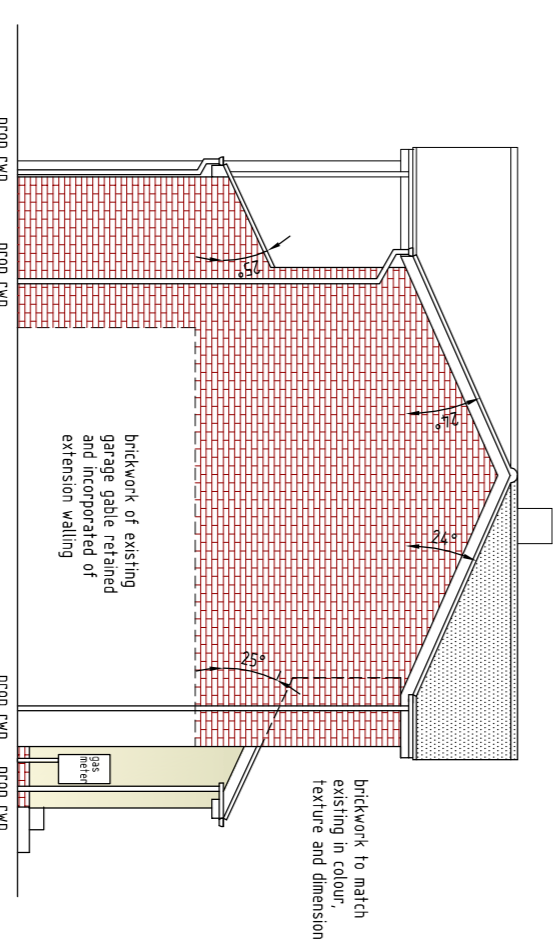

PROPOSED NORTHERN SIDE ELEVATION
SCALE 1/100

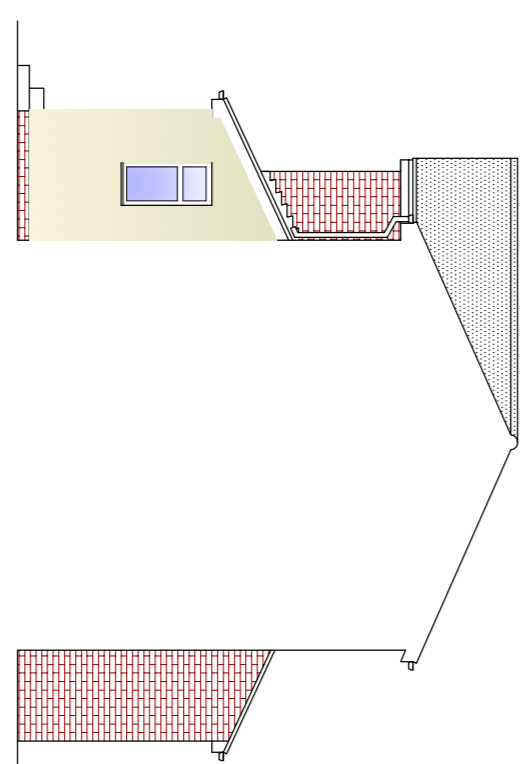

PROPOSED SOUTHERN SIDE ELEVATION
SCALE 1/100

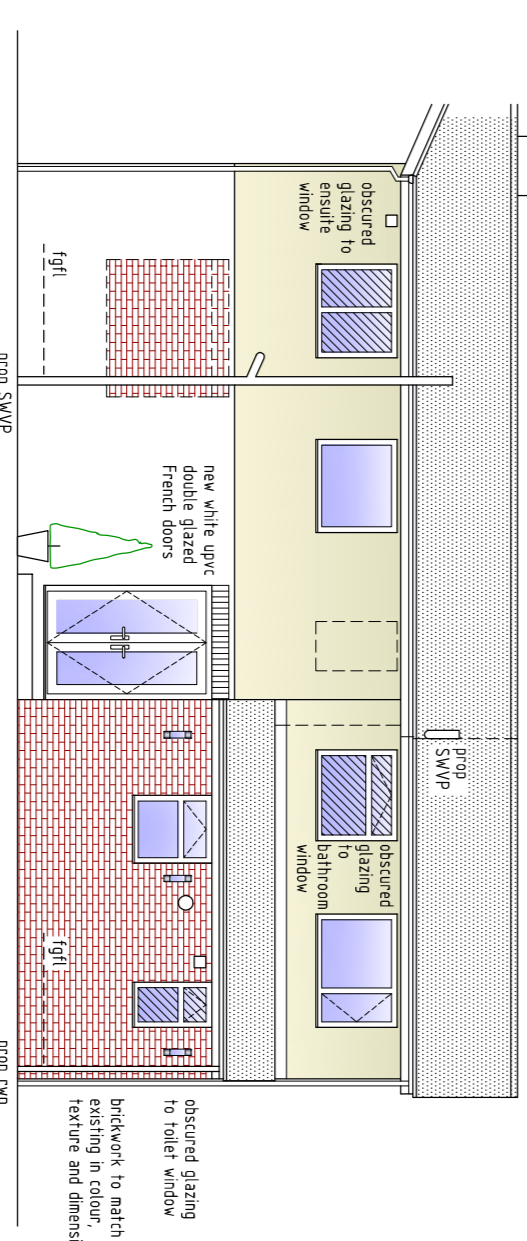

PROPOSED EASTERN REAR ELEVATION
SCALE 1/100

Amendments

Rev	Date	Description


aspect design
 building - civil - structural
 tel: 0789 424 1113 / 0191 370 1526
 email: info@aspectdesign.org

Client:
 MR DANNYAN BRONSVELD & MISS CAITLIN DIXON
 26 ABERFOYLE, OUSTON, CHESTER-LE-STREET,
 CO DURHAM, DH2 1RH

Project Title:
 PROPOSED FIRST STOREY SIDE EXTENSION
 OVER GARAGE FRONT PORCH AND REAR
 SINGLE STOREY EXTENSION

Drawing Title:
 PROPOSED CONDITIONS DRAWING

Scale:	1/100	Drawn By:	PB
Date:	JANUARY 2023	Drawing No.:	26ABERFOYLE/04
		Rev:	0/-