




EXISTING GROUND FLOOR AND PLOT LAYOUT
SCALE 1/100

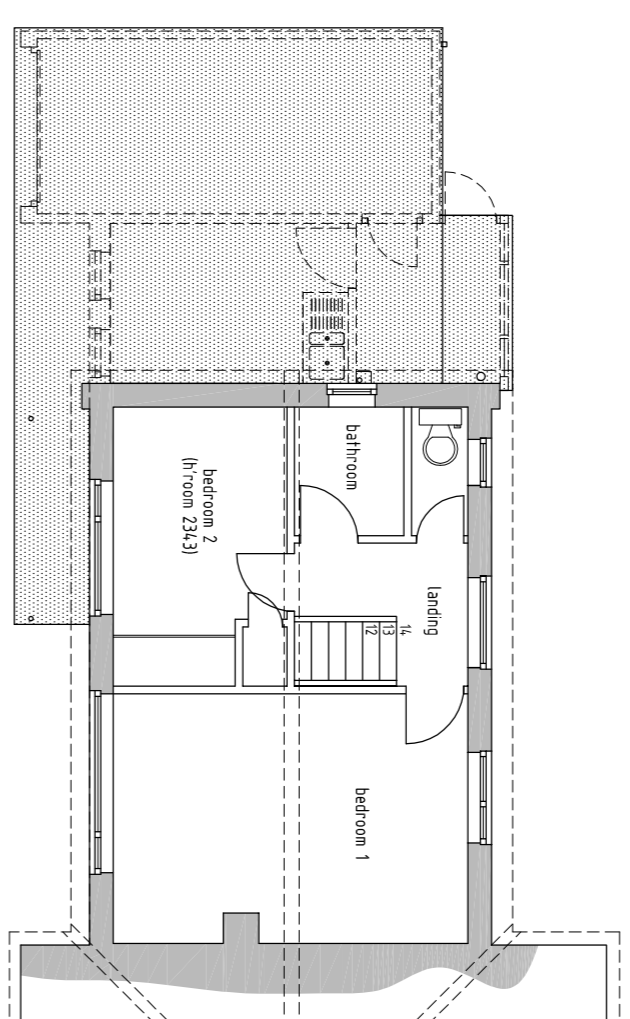


EXISTING FIRST FLOOR LAYOUT
SCALE 1/100

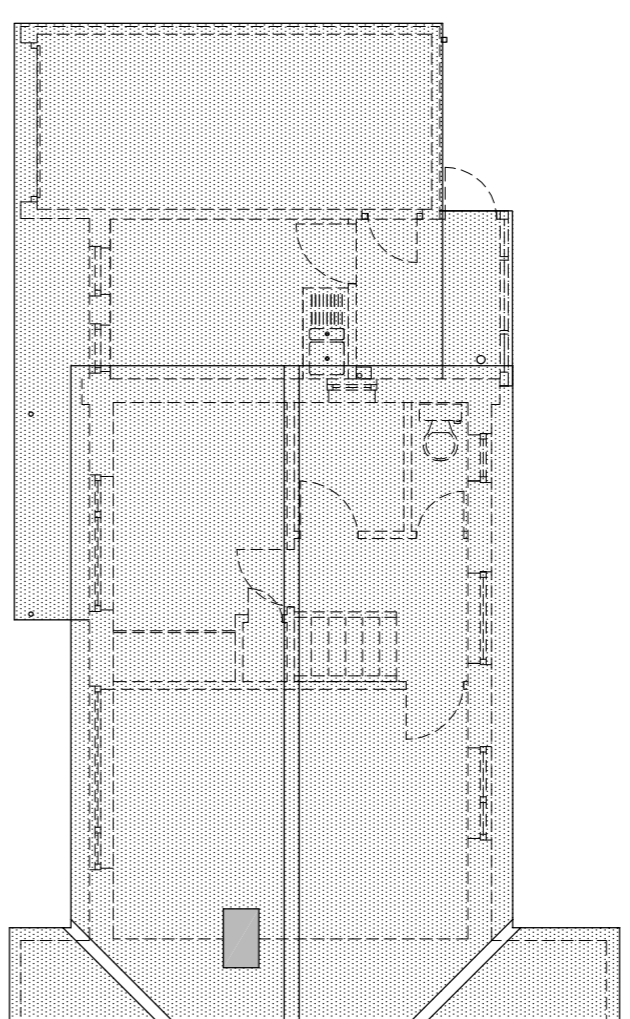


EXISTING ROOF PLAN
SCALE 1/100

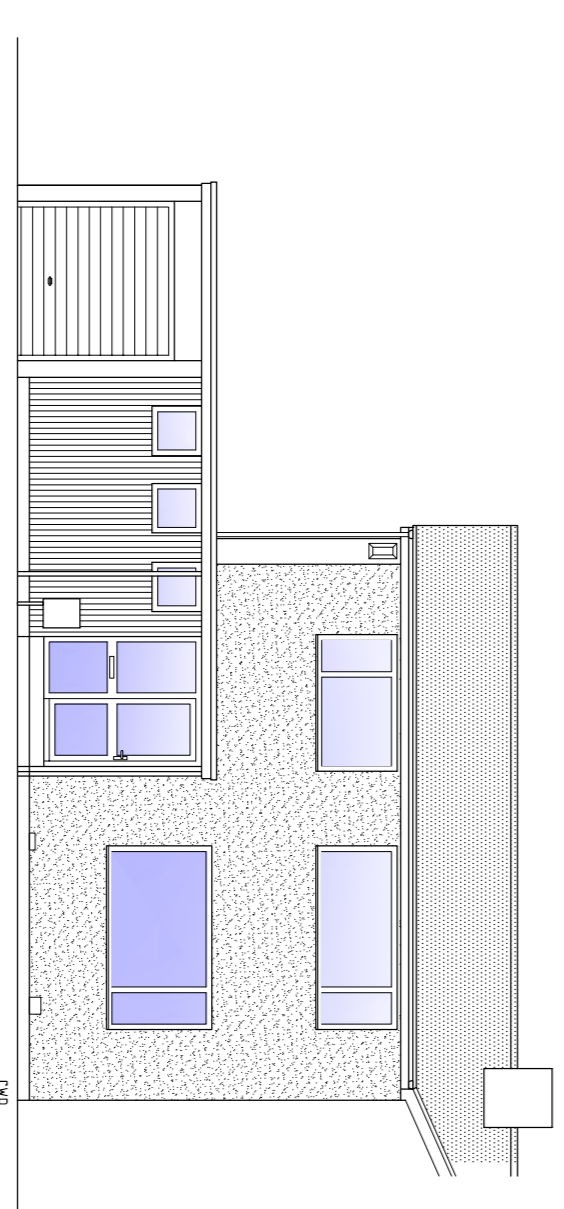

EXISTING WESTERN FRONT ELEVATION
SCALE 1/100

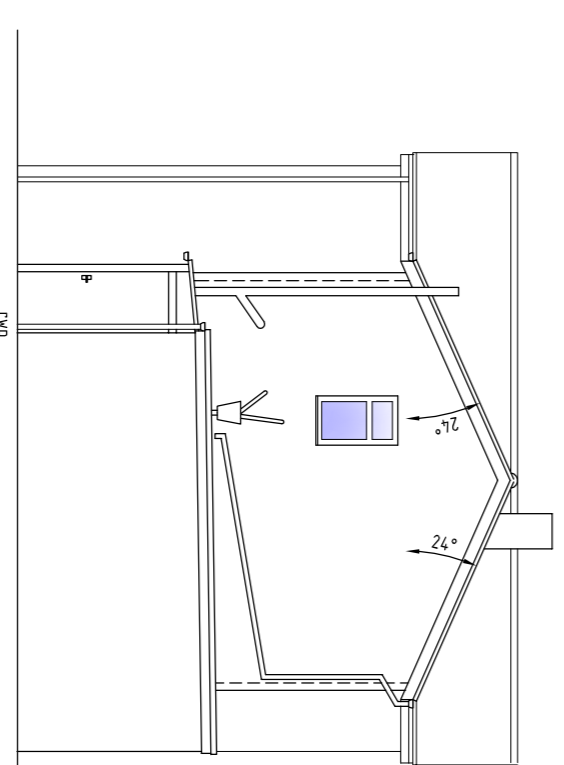

EXISTING NORTHERN SIDE ELEVATION
SCALE 1/100

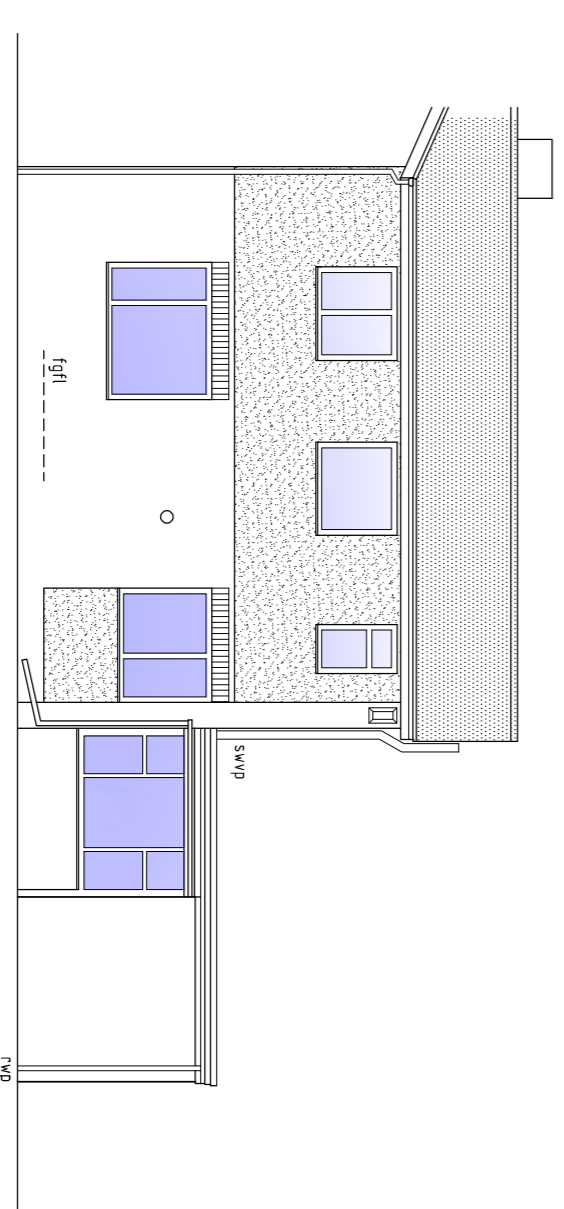

EXISTING EASTERN REAR ELEVATION
SCALE 1/100

Amendments	
Rev	Date Description

aspect design
building - civil - structural
tel: 0789 424 1113 / 0191 370 1526
email: info@aspectdesign.org

Client:
MR DANNYAN BRONSVELD & MISS CAITLIN DIXON
26 ABERFOYLE, OUSTON, CHESTER-LE-STREET,
CO DURHAM, DH2 1RH

Project Title:
PROPOSED FIRST STOREY SIDE EXTENSION
OVER GARAGE FRONT PORCH AND REAR
SINGLE STOREY EXTENSION

Drawing Title:
EXISTING CONDITIONS DRAWING

Scale:	1/100	Drawn By:	PB
Date:	JANUARY 2023	Drawing No.:	26ABERFOYLE/03
		Rev.:	0/-