



side elevation as proposed



side elevation as proposed

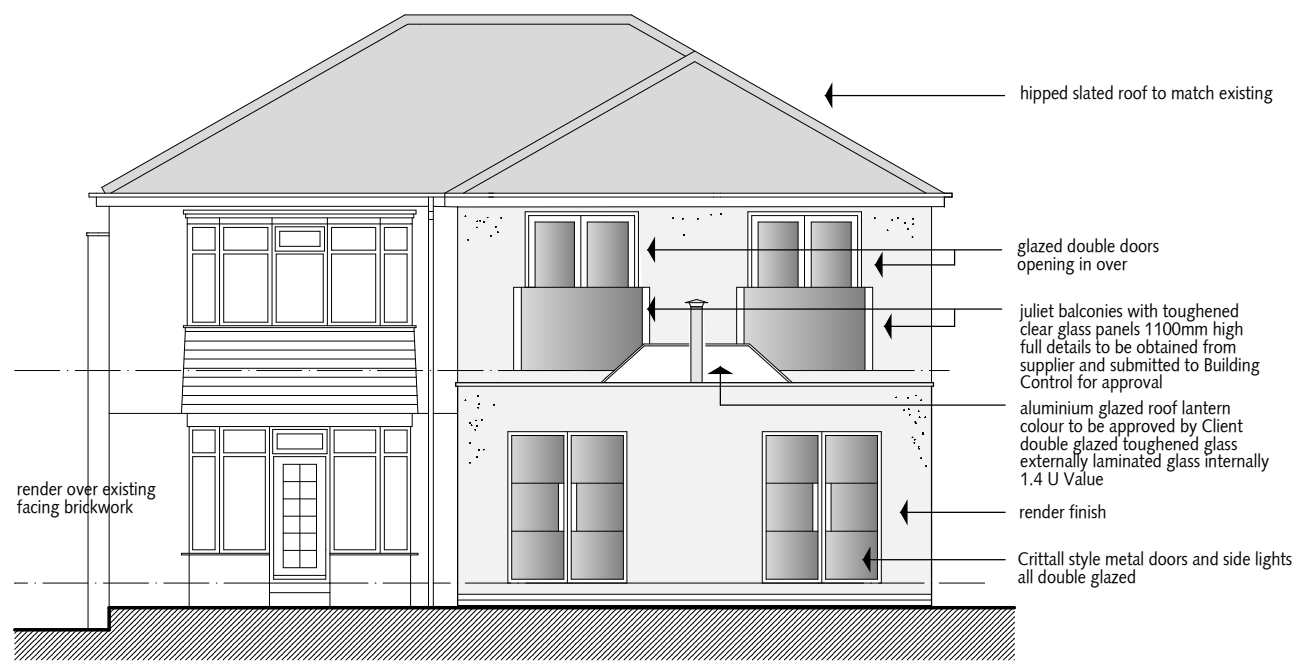

rear elevation as proposed

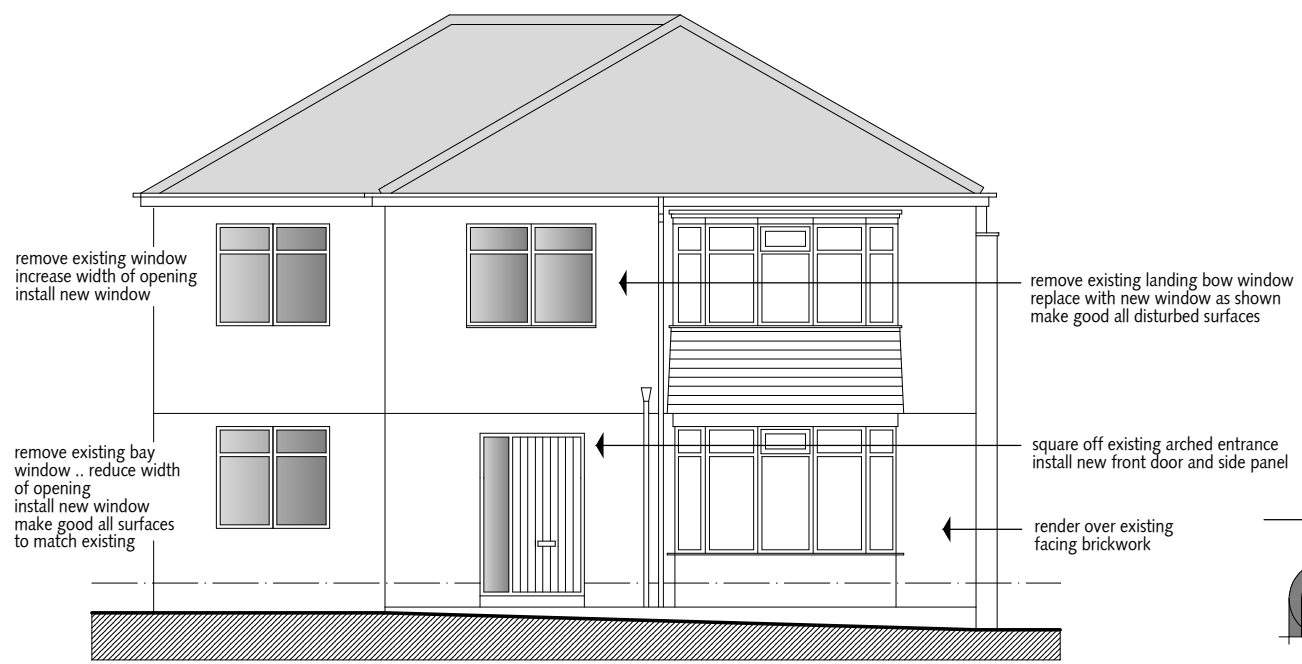

front elevation as proposed

Revision 'B' January 2023
 Windows to Front Elevation amended
 French doors x2 added to kitchen diner to replace previously shown x1 set of french doors
 French doors to bathroom widened

Revision 'A' Feb 2022
 Roof amended



JOHN MARSHALL
 ARCHITECTURAL DESIGN
 Lanchester Durham
 07767 353259
 john.marshall63@outlook.com

Project **Woodsmoor
 Pitington Rd
 Rainton Gate
 DH5 9RG**

Content **Elevations as Proposed**

Date Jan 2022

Scale 1:100 @ A3

Drwg No. MAD 489/4/'B'