



- NOTES
- survey information based on scaled drawings provided by client for initial ideas only
  - elliott architects ltd are not responsible for the accuracy of survey information
  - do not scale this drawing / do not scale off dimensions
  - all dimensions in mm unless stated otherwise
  - all variations and supplementary drawings to be approved by the architect
  - all dimension and conditions are to be checked on site
  - contractor to report any dimensional discrepancies or errors without delay


**IMPORTANT: All work is to be carried out in accordance with CDM Regulations 2015.**  
 All work to be compliant with current buildings regulations.  
 To be read in conjunction with structural engineer's drawings.

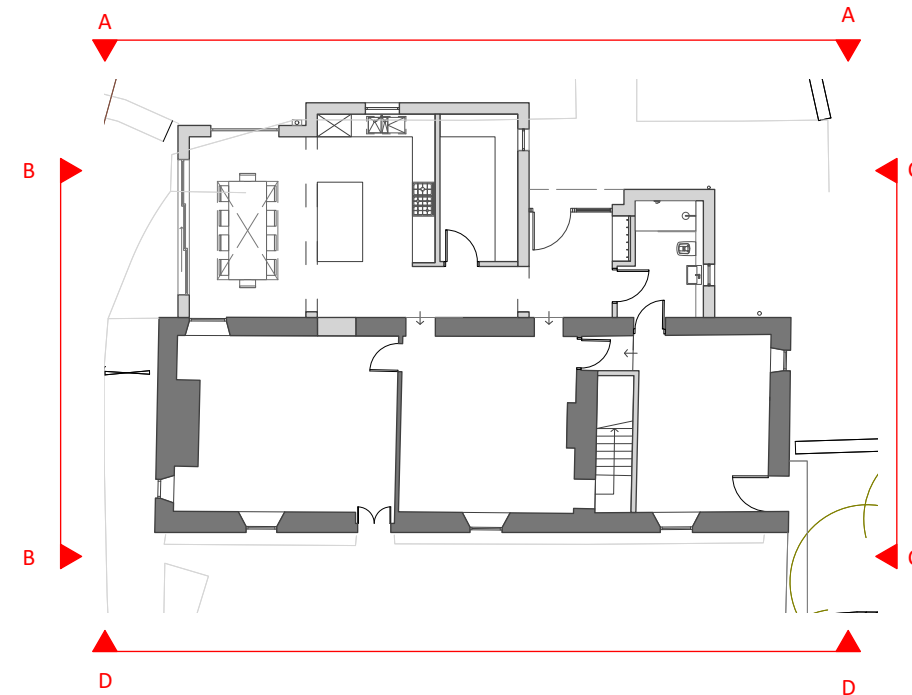

**SITE PLAN 1:200**

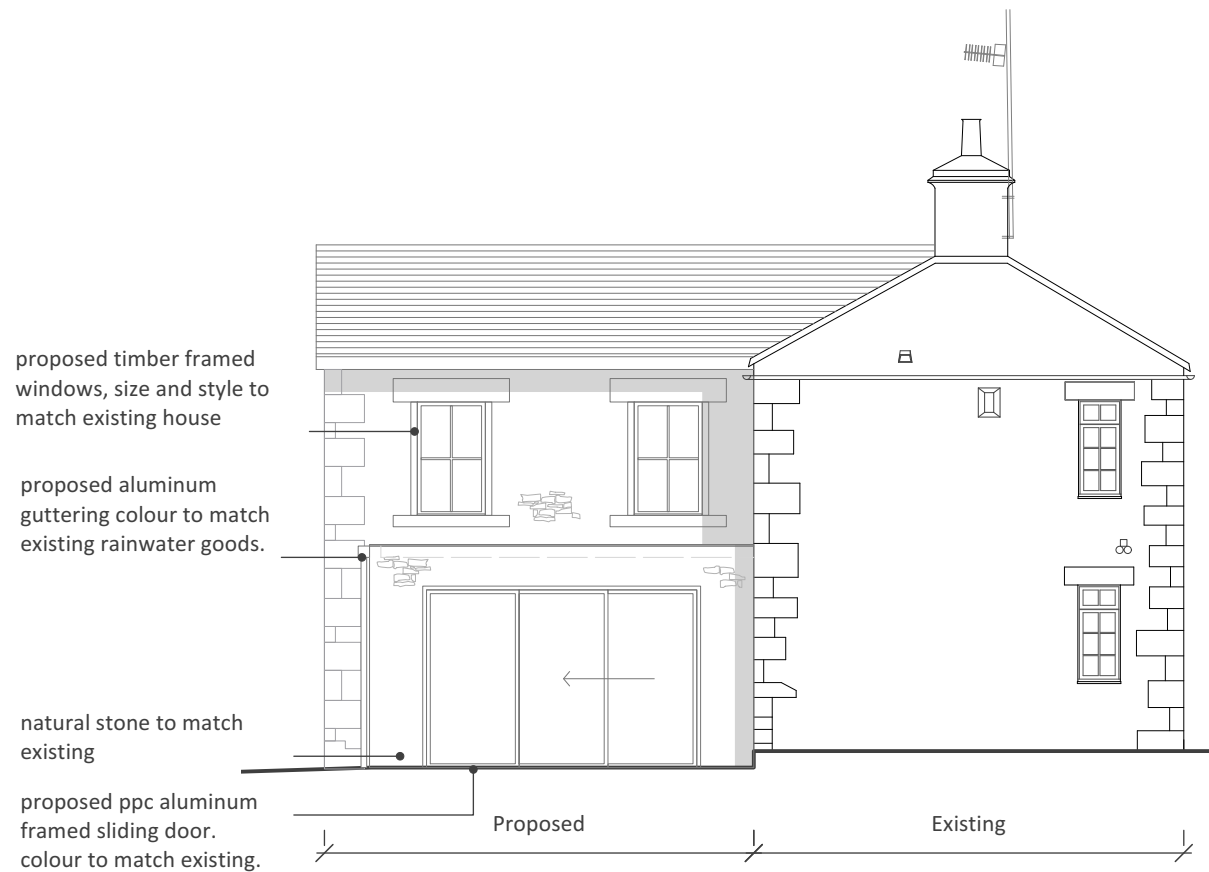

**WEST ELEVATION B-B**

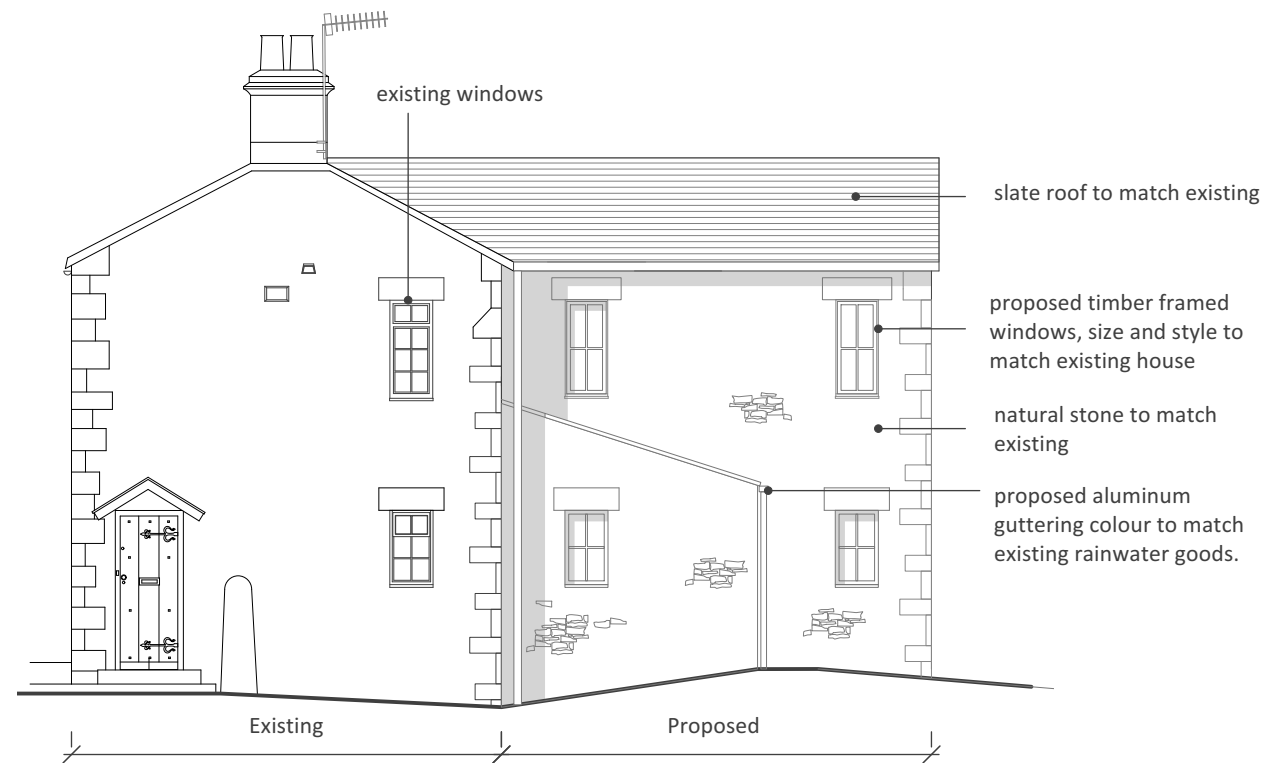

**EAST ELEVATION C-C**

Date	No.	Revision Notes
17/02/23	A	Variation of Condition application
17/02/23	B	Non Material Amendment application

Date	No.	Issue Notes
------	-----	-------------

**Project Title**  
 Ridley Mill House

**Sheet Title**  
 Proposed East and West Elevations

**Sheet Scale** 1:100 @ A3  
**Drawn By** DF

**Sheet No.**  
 Project ID Number  
 336 2002