




EAST ELEVATIONS 1:100.

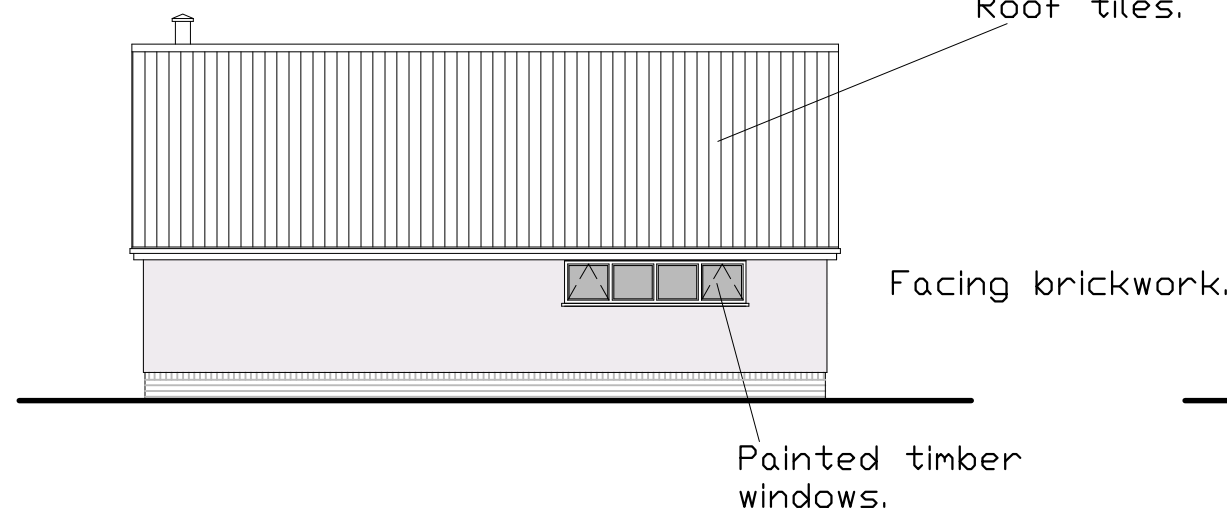


NORTH.

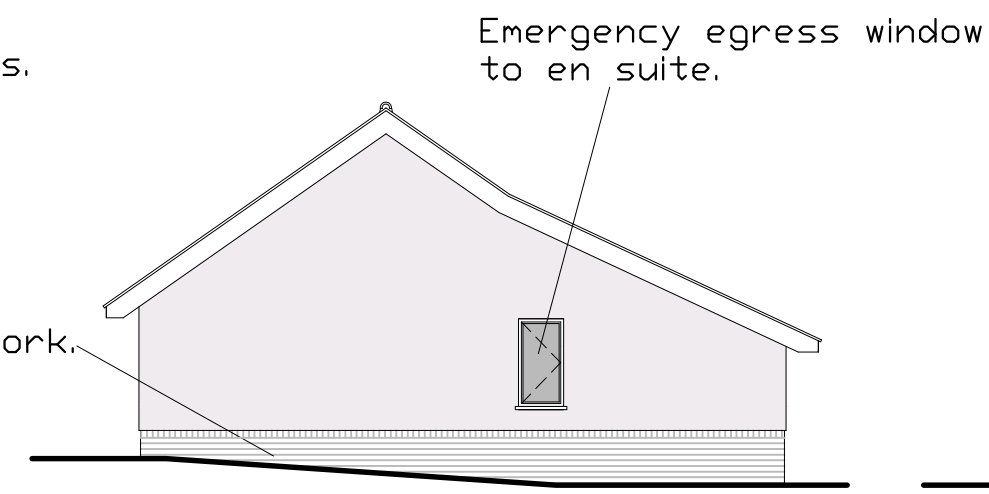

WEST

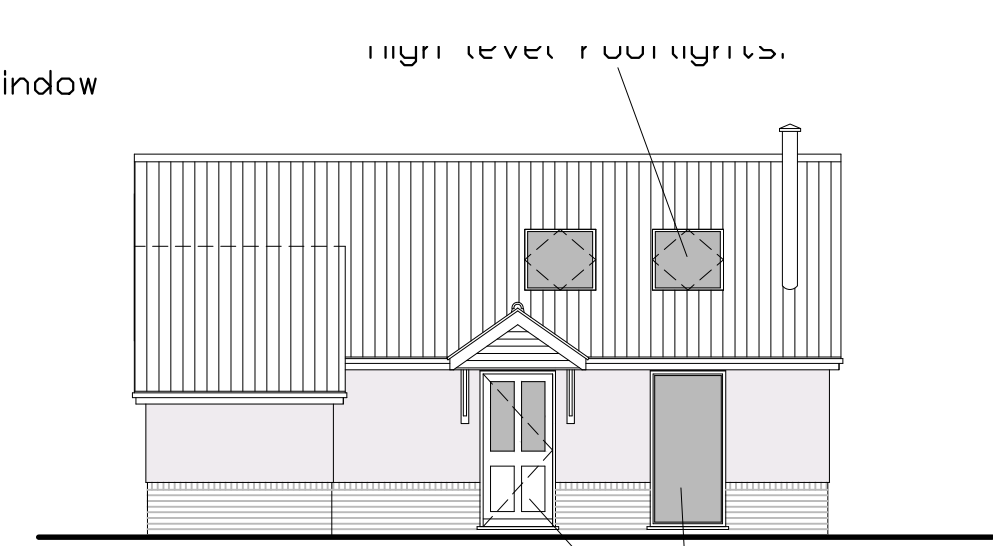

SOUTH.

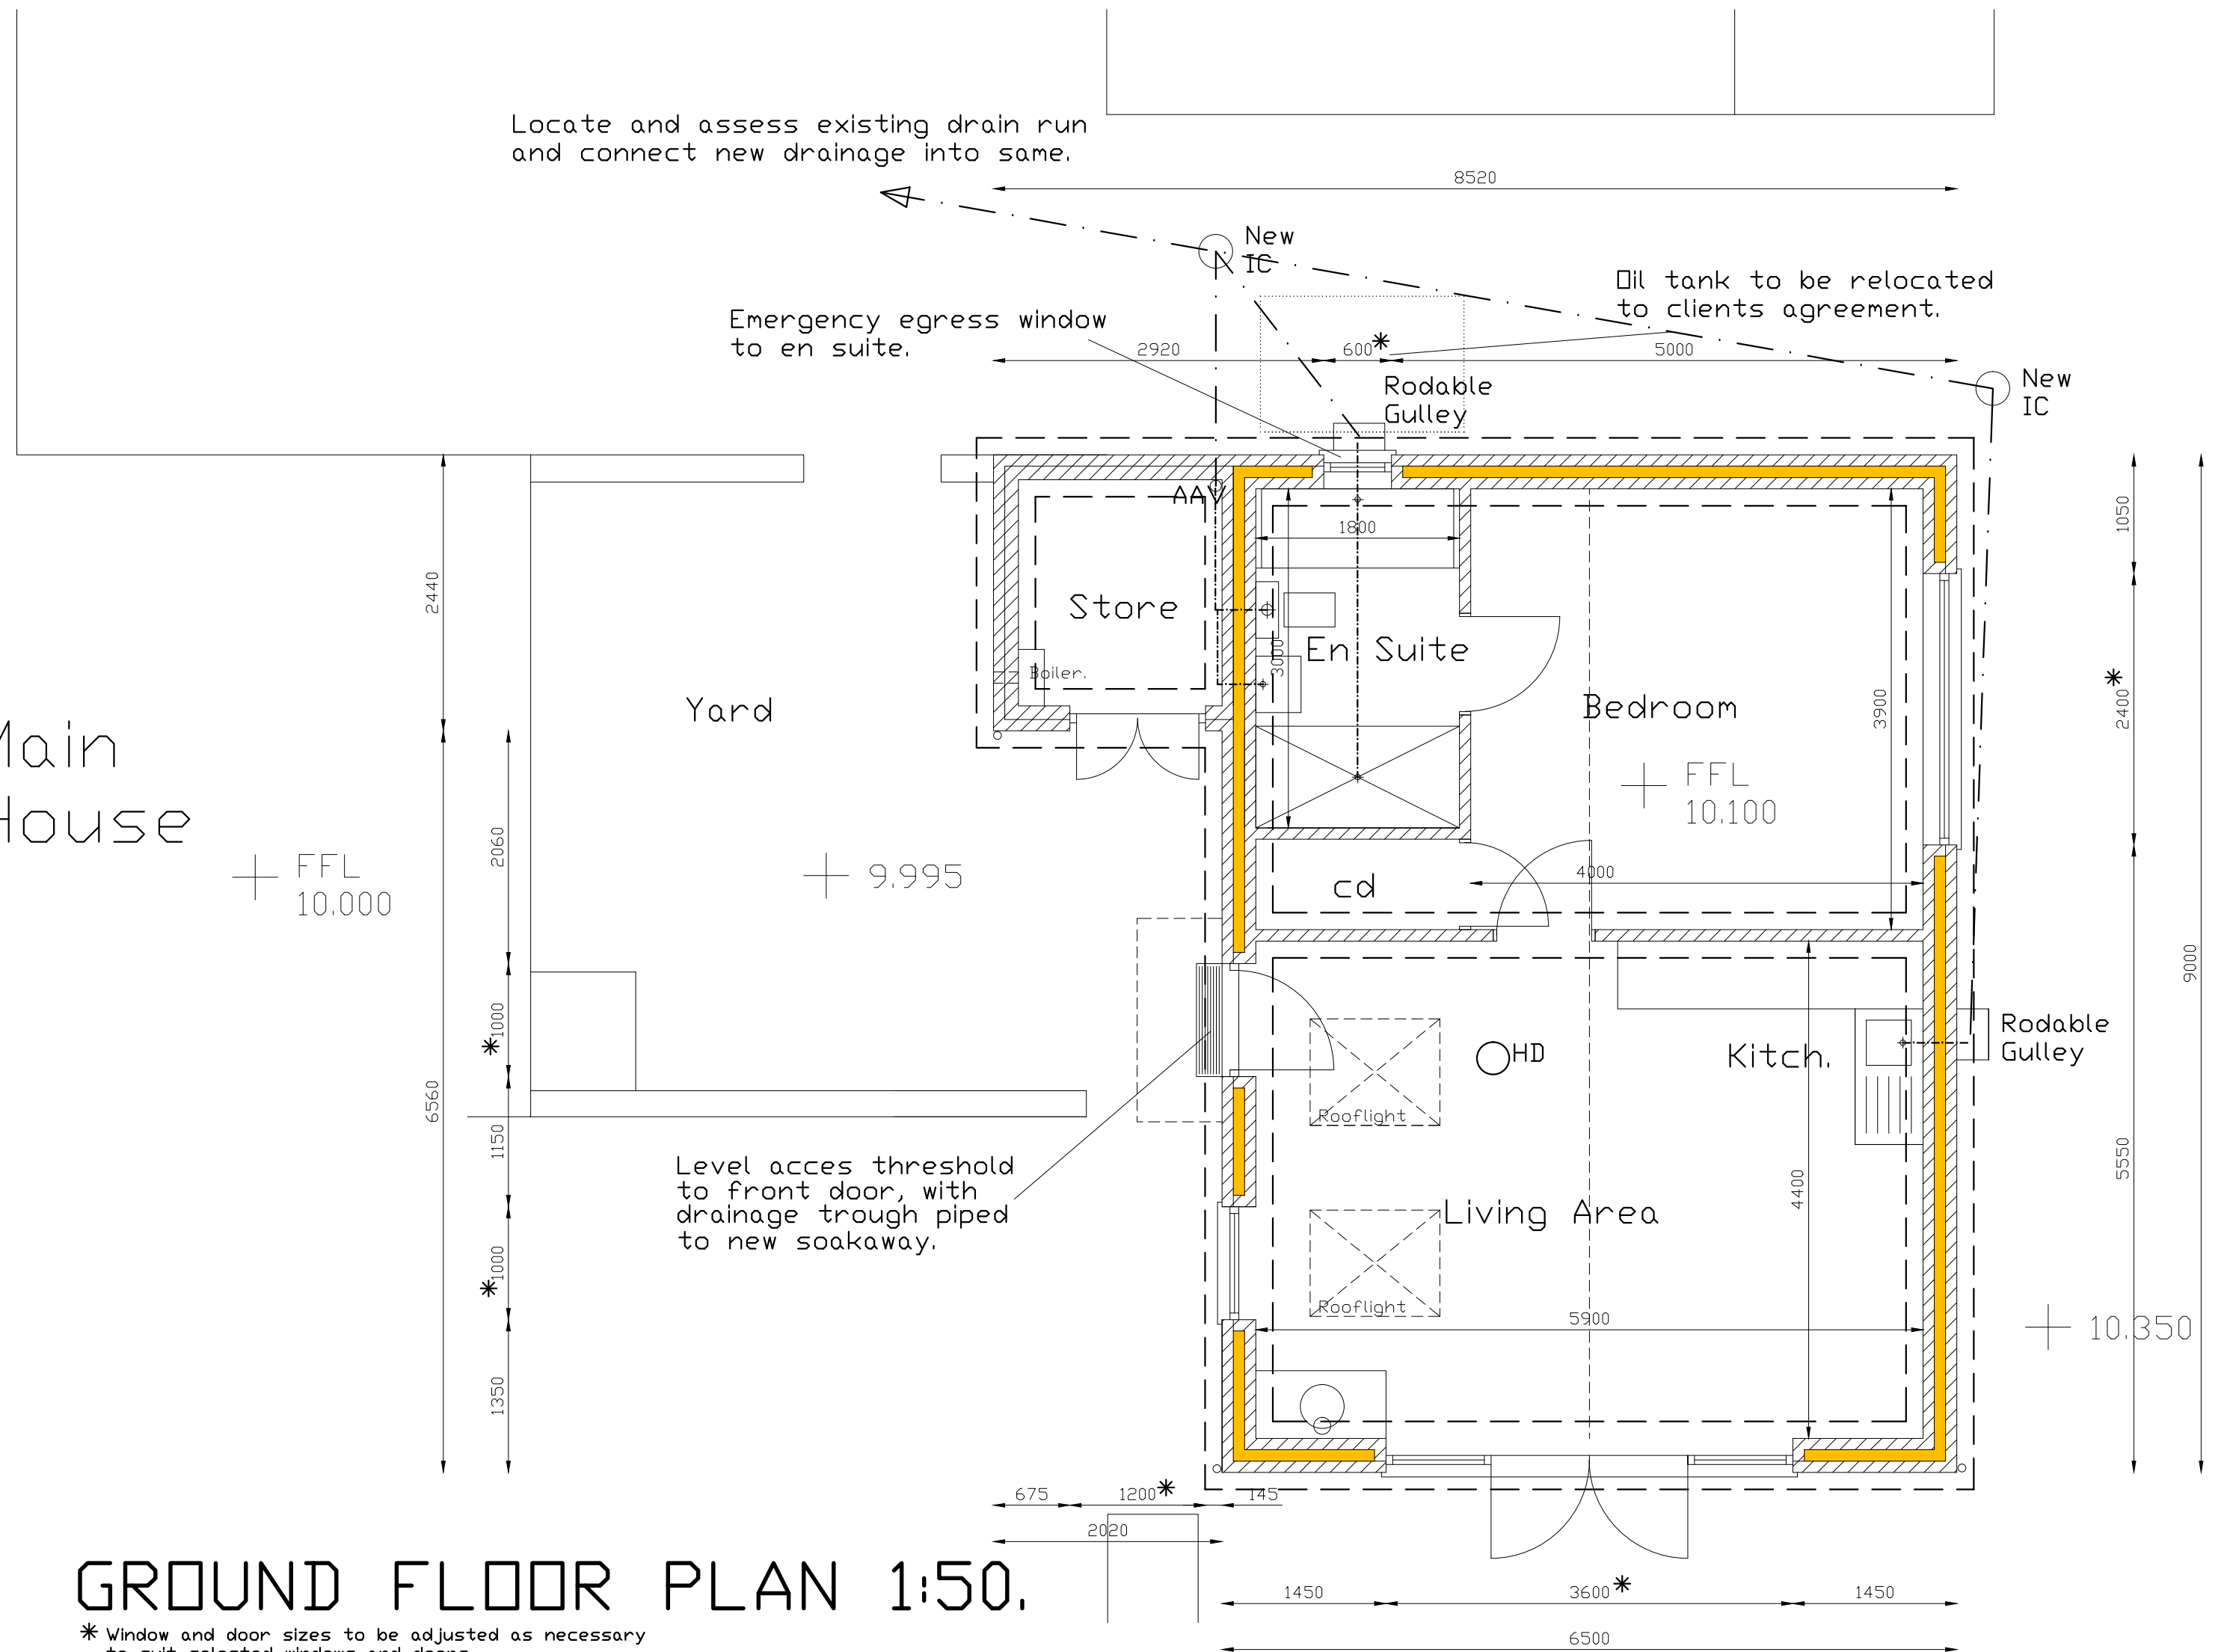

GROUND FLOOR PLAN 1:50.

* Window and door sizes to be adjusted as necessary to suit selected windows and doors.

FOR CONSTRUCTION PURPOSES: Drawings to be read in strict accordance with the specification. Measurements and levels to be checked on site by the Contractor prior to commencement of works. Any discrepancies to be referred to the designer.

Matt Sturgeon Ltd.
BUILDING CONSULTANCY

MONKEY PUZZLE · NURSERY LANE · NORTH WOOTTON
KINGS LYNN · NORFOLK · PE30 3QB · 01553 670851

PROPOSED ANNEXE DWELLING
OLD RECTORY
BAGTHORPE .

PROPOSED:
FLOOR PLAN AND ELEVATIONS.
PRELIMINARY

JULY 2022

1569-05.d.

- a. 04.08.22. Prepared for Planning Application.
- b. 25.08.22. Prepared for Building Regulation application.
- c. 20.12.22. Amended to clients requirements.
- d. 10.01.23. Eaves overhang increased.