




FLOOR PLAN

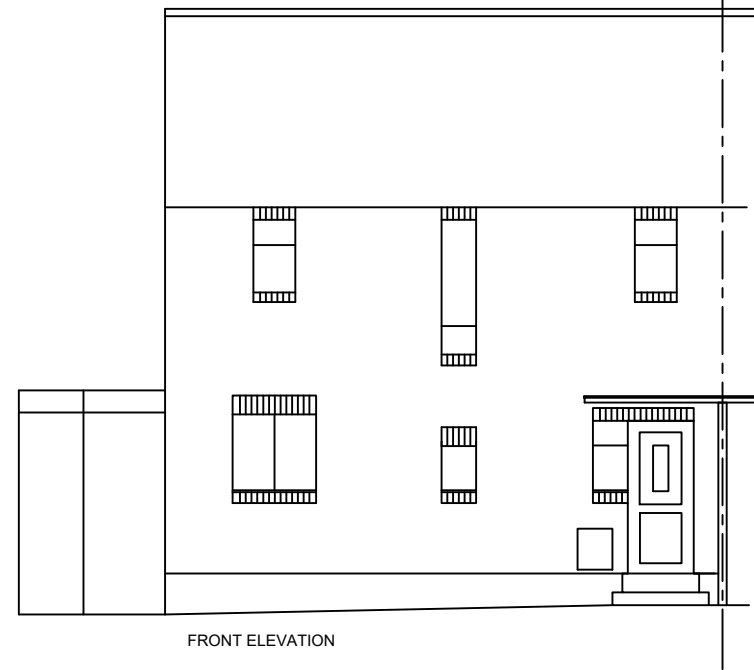

FRONT ELEVATION

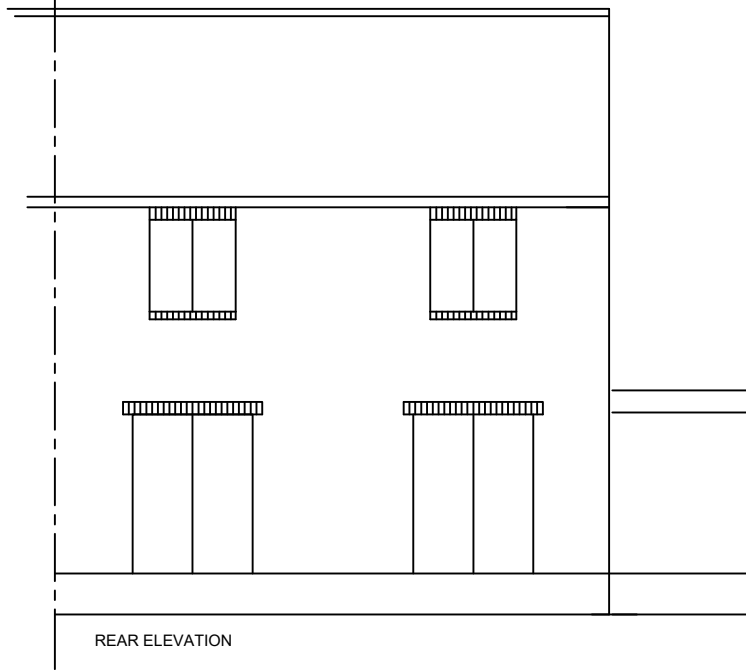


REAR ELEVATION

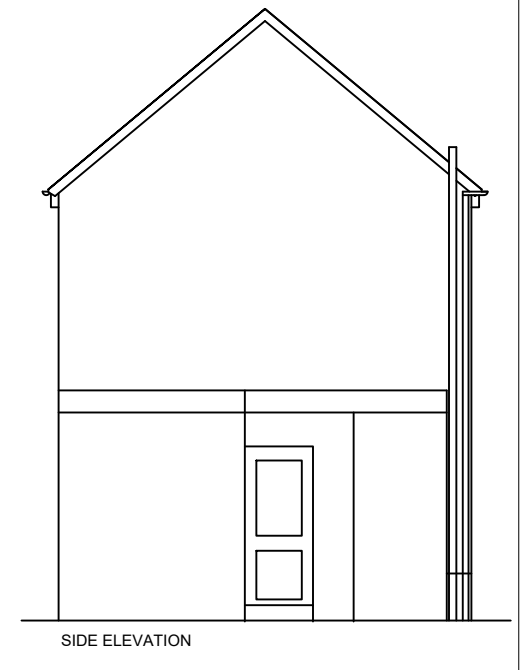


SIDE ELEVATION

EXISTING

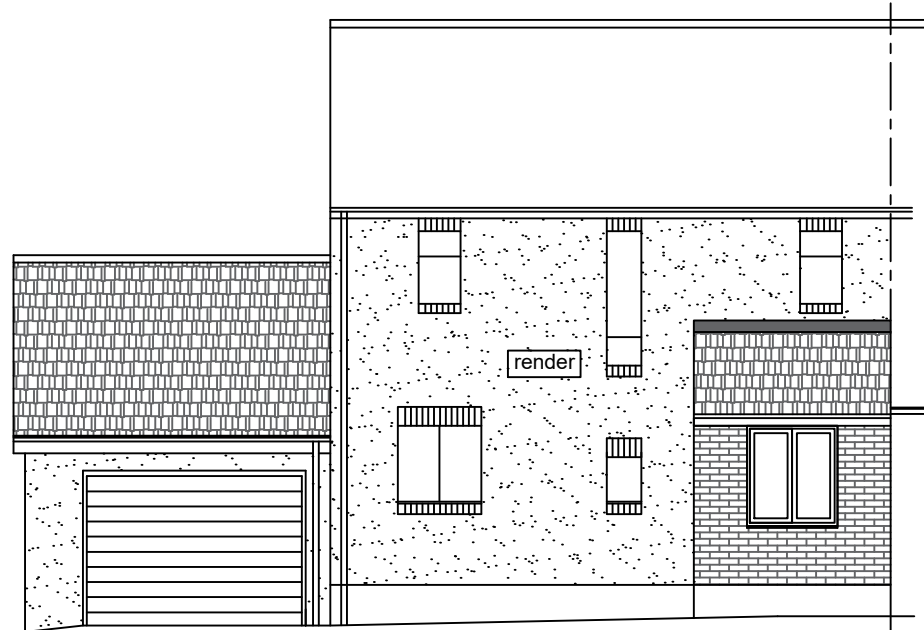

FRONT ELEVATION

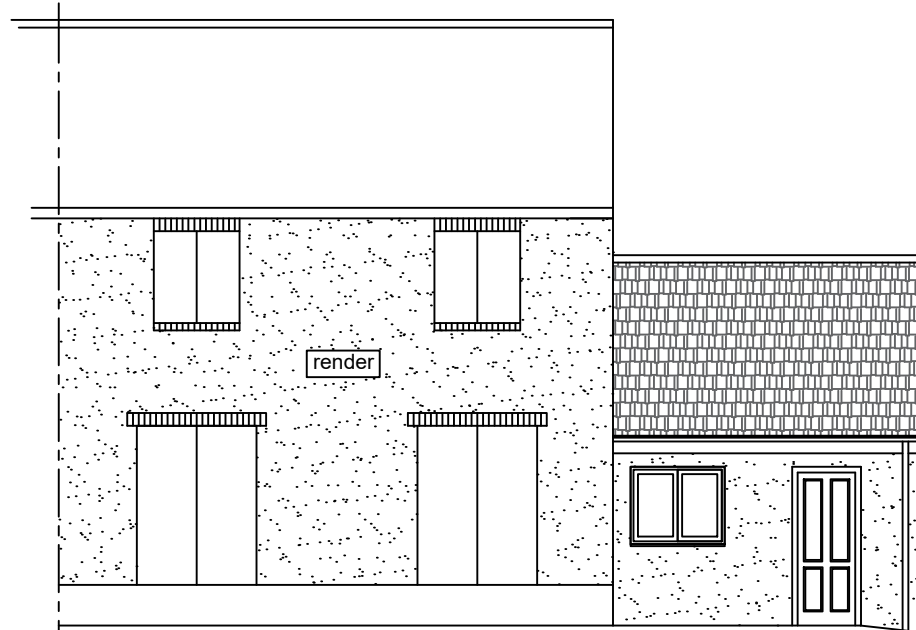


REAR ELEVATION



SIDE ELEVATION

PROPOSED

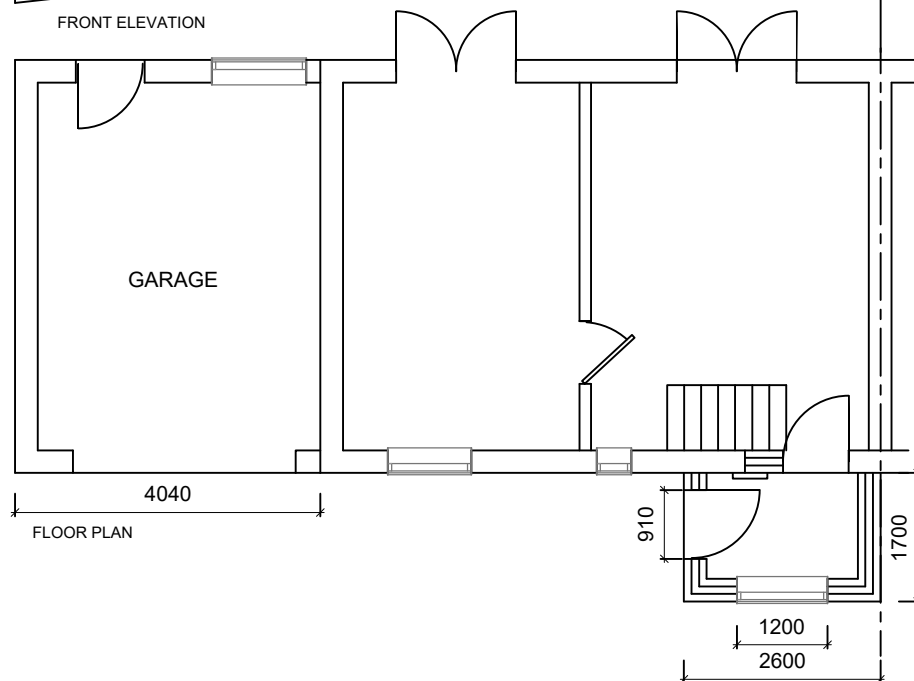

FLOOR PLAN

16, Church Road,
Trimdon Village

Proposed Attached Garage, Porch,
Render to Property and new Drive

Existing and Proposed

Scale 1:100 @ A3