



CONCRETE INTERLOCKING ROOF
TILES

RENDER FINISH

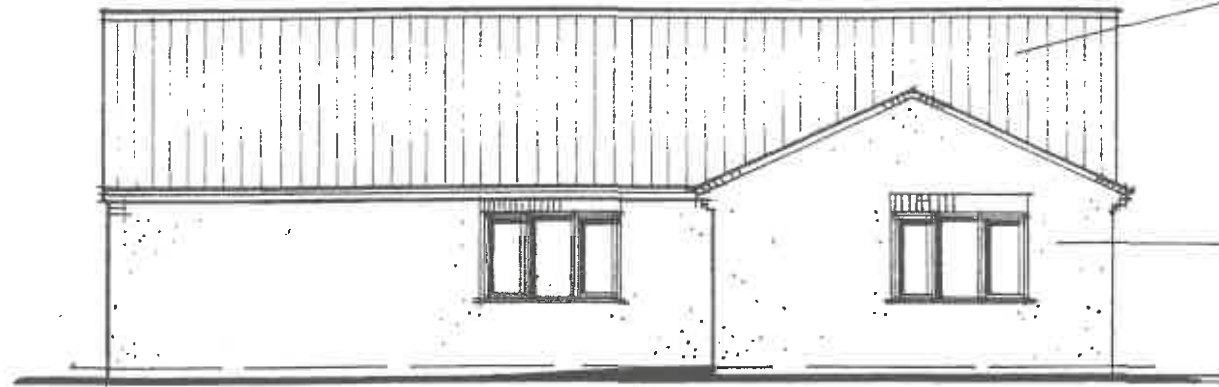

FRONT ELEVATION (NORTH)

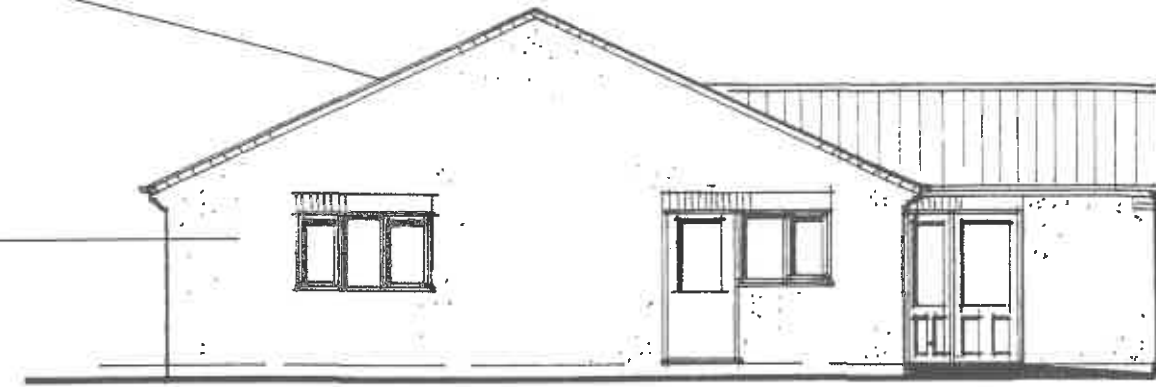

SIDE ELEVATION (EAST)



SIDE ELEVATION (WEST)



REAR ELEVATION (SOUTH)

DWELLING @ TALLA FARM,
GOOSEDALE LANE, BESTWOOD VILLAGE
SCALE 1:100 NOTTINGHAM NG6 8UT
A3