


EXISTING EAST ELEVATION

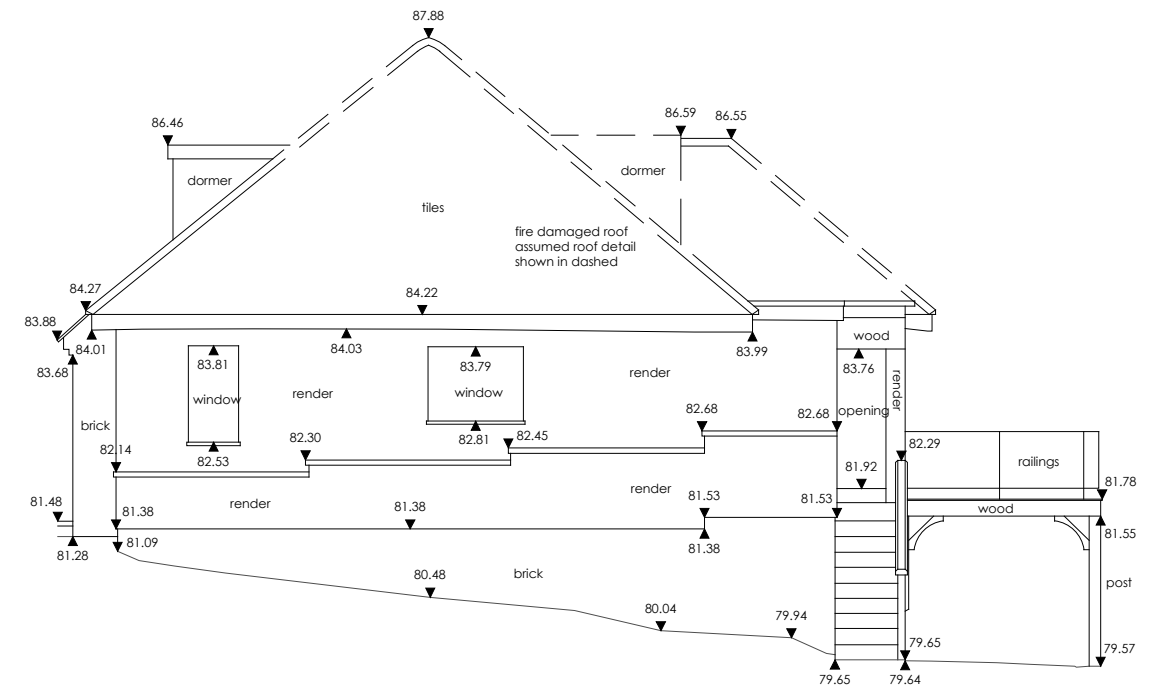

EXISTING WEST ELEVATION

Note:
 These plans are illustrative only & issued without warranty of any kind either expressed or implied. Any person(s) or organization(s) making use of or relying upon this data, is responsible for confirming its accuracy and completeness. Wotton Donoghue Architects are not Responsible for edited or reproduced versions of this in digital and or hard copy data format.



Project Woodrising, Bleadon, BS24 0AA		
Title Existing East and West Elevations		
Drawing Number 1124_021	Revision -	Status PLANNING
Scale at A3 1:100	Date November 2022	Drawn / Checked By GT/CD
Scale suitable for Planning purposes, use only figured dimensions for Construction. Any discrepancies are to be reported to Wotton Donoghue Architects immediately. Prior to the execution of the works on site, all dimensions to be verified on site before any work is put in hand. Copyright reserved to Wotton Donoghue Architects		
t +44 (0) 117 9466966 e info@wdarchitects.co.uk w www.wdarchitects.co.uk		