



157670.00 N

157650.00 N

157630.00 N

157610.00 N


157590.00 N

333970.00 E

333950.00 E

333970.00 E

333990.00 E

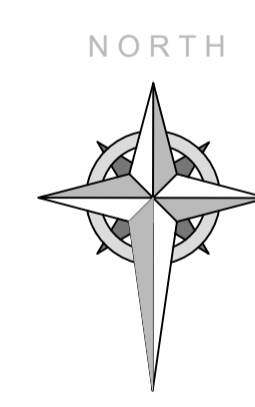

STANDARD REFERENCES

ABBREVIATIONS	
bl	bellish beacon
bs	bus stop
bt	balconies
cbtv	cable TV cover
cl	cover level
conc	concrete
own	combined sewer
dk	drop kerb
elec	electricity
ESS	Elec. Sub-Station
ep	electricity pole
fb	flower bed
fh	fire hydrant
f	floor level
fp	footpath
f.p.	flagpole
fas	foul water sewer
g	gully
gv	gate valve
ic	inspection cover
il	insert level
irf	iron railing fence
jb	junction box
ko	kerb outer
lm	lamppost
mk	marker post
mhb	manhole
nb	notice board
np	nameplate (road)
p	post
pb	post box
ret	retaining wall
re	roosting eye
rg	road gully
rs	road sign
rsp	reservoir pipe
sg	signpost
sv	stop valve
swp	soil vent pipe
sws	storm water sewer
td	telephone cabinet
tp	telegraph pole
tr	traffic light
ur	unable to raise
vp	vent pipe
wf	woodlag fence
wt	water tap
wp	wood post
wt	water tap

- Notes**
1. This survey has been computed and drawn about the Ordnance Survey National Grid.
 2. All levels are in metres and relate to the Ordnance Survey active GPS stations.
 3. This survey was measured for a scale of 1:100, any subsequent enlargements should be verified on site.

Revisions

Clifton Surveys Ltd
 Topographical and Measured Building Surveyors
 1 Wellington Park
 Clifton
 Bristol
 BS8 2UR
 TEL: (0117) 9735898
 e-mail: info@cliftonsurveys.com
 web: www.cliftonsurveys.com

The copyright in this plan remains vested in Clifton Surveys Ltd who will grant an irrevocable license for use by the client upon receipt of full payment. No liability for accuracy shall be accepted beyond the specific scope of ground mapping. All services and/or dimensions should be field verified.

Surveyed	B Knowlson	Date	September 2022
Drawn	B Knowlson	Checked	September 2022

Drawing Title	Topographical Survey Hillside Road Bleadon BS24 0AA
Client	Dowlas Property Group Ltd

Drawing No.	Scale
989/5442/1	1:100