
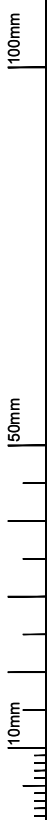


EXISTING SITE PLAN

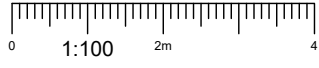

NOTES:

1. ALL DIMENSIONS IN MM UNLESS OTHERWISE NOTED.

Master:	MBNL / EE / H3G:	Project:	Purpose of Issue:	Issue:
M001	H3G	DENSIFICATION SW	Planning	A
Date:	Revision / Upgrade Description:			
26/01/2023	First Issue - Site nomination dated: TBC			
Drawn:	Checked:			
D.Parker	G.Thomas			
Checked:	Approved:			
G.Thomas	G.Thomas			



Hutchison 3G UK Limited
 Green Park, 450 Longwater Avenue
 Reading, RG30 3UR
 Tel: 01628 765 000
 Fax: 01628 765 001

H3G Base Station Information line:
 0845 6043000
 Available 8am-8pm Monday to Friday

Design Consultant & Principal Contractor:



Unit E, Madison Place, Northampton Road,
 Manchester, M40 5AG
 Tel: 0161 785 4500 Fax: 0161 785 4501
 Web: www.clarke-telecom.com

Site Name: PAVEMENT AT THE LINKS

Site ID: DUR26745

Address:
 THE LINKS (SHOPS)
 BELMONT
 COUNTY DURHAM
 DH1 2AG

Title: 100 EXISTING H3G SITE PLAN

Project: H3G DENSIFICATION STREETWORKS

Purpose of Issue: PLANNING

MBNL Cell ID:	3UK Cell ID:
DUR122	-

Master Drawing No:	Issue:
DUR26745_DUR122_M001_H3G_DNSW_GA	A