

GENERAL NOTES:
 1. THIS DRAWING IS TO BE READ IN CONJUNCTION WITH THE OTHER RELEVANT CONSULTANTS DRAWINGS.
 2. ALL FINISHES ARE TO CONFORM TO THE CURRENT BUILDING REGULATIONS.
 3. REFER TO A SEPARATE DOCUMENT FOR THE DESIGNERS RISK ASSESSMENT.
 4. ALL WORKS OR MATERIALS INDICATED ON THIS DRAWING ARE TO BE TO THE LATEST RELEVANT BRITISH STANDARDS AND CARRIED OUT IN ACCORDANCE WITH THE BRITISH STANDARDS CODES OF PRACTICE OR RECOGNIZED INSTITUTE OR TRADE ASSOCIATION RECOMMENDATIONS AND PUBLICATIONS.

External Materials

- ① Existing stone.
- ② Existing pebble dash.
- ③ Existing render.
- ④ Existing timber.
- ⑤ Proposed juliet balcony with metal railing to replace existing door.
- ⑥ Proposed timber door to access Unit 2.
- ⑦ Proposed concrete staircase with metal railing to access Unit 2.
- ⑧ Existing opening to be replaced with timber door and timber panel + window.
- ⑨ Existing door to be enlarged providing access to Unit 3, cycle store and bin store.
- ⑩ Proposed window to replace existing door




PROPOSED NORTH EAST ELEVATION
 SCALE 1:100 @ A3



PROPOSED NORTH WEST ELEVATION
 SCALE 1:100 @ A3

1:100 scale

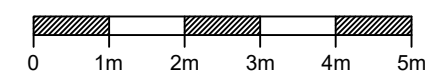

P1	Feb 2023	Preliminary	AC
Revision	Date	Description	Drawn Chkd

PLC ARCHITECTS
 Lansdowne House
 25-26 Hampshire Terrace
 Portsmouth PO1 2QF
 Hampshire England
 Tel: (023) 92 755 333
 E-Mail: admin@plcarchitects.com
 Web: www.plcarchitects.com

Client:
 Punch Partnerships (PML) Limited

Project:
 Salmon Inn,
 Berwick-upon-Tweed
 TD15 2NS

Drawing Title:
 Proposed North East & North West Elevations - Conversion

Drawn By	Date	Checked By	Date	Approved By	Date
AC	Feb' 23				
Drawing No.	Revision	Scale			
23.3405.109	P1	1:100 @ A3			

PLC ARCHITECTS © COPYRIGHT RESERVED 2021
 NOT TO BE SCALED. DIMENSIONS TO BE CHECKED ON SITE
 SCALING ONLY FOR LOCAL AUTHORITY PURPOSES