




JASPERS COTTAGE

FIR TREE COTTAGE


GARDEN HOUSE

STREET ELEVATION


APPLICATION SITE

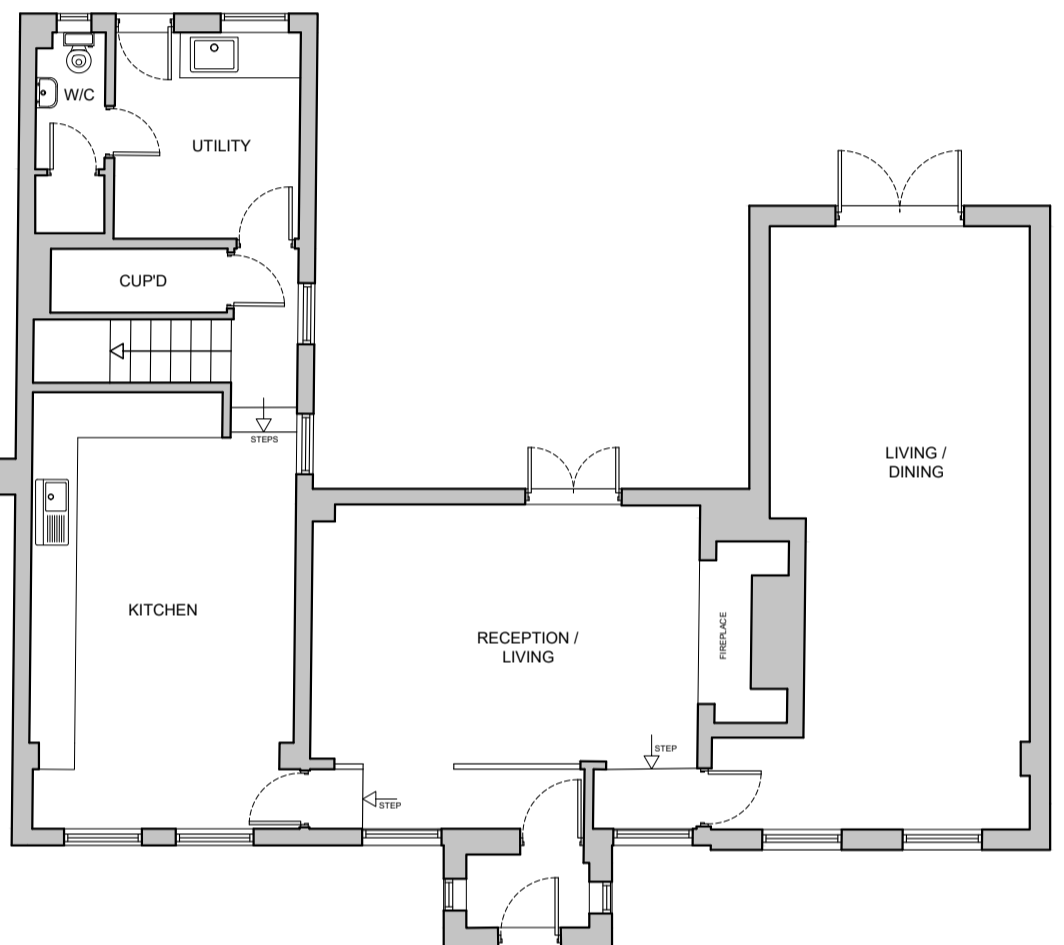


GROUND FLOOR PLAN

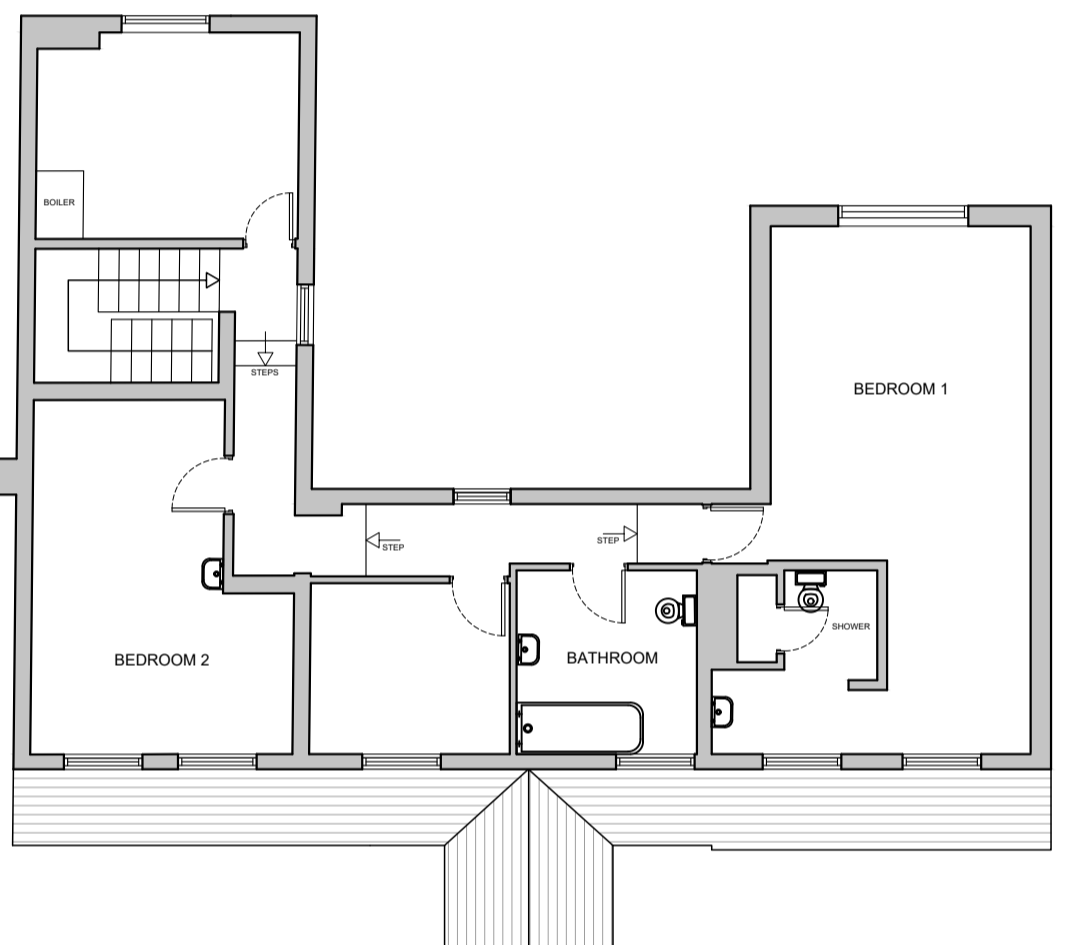


FIRST FLOOR PLAN

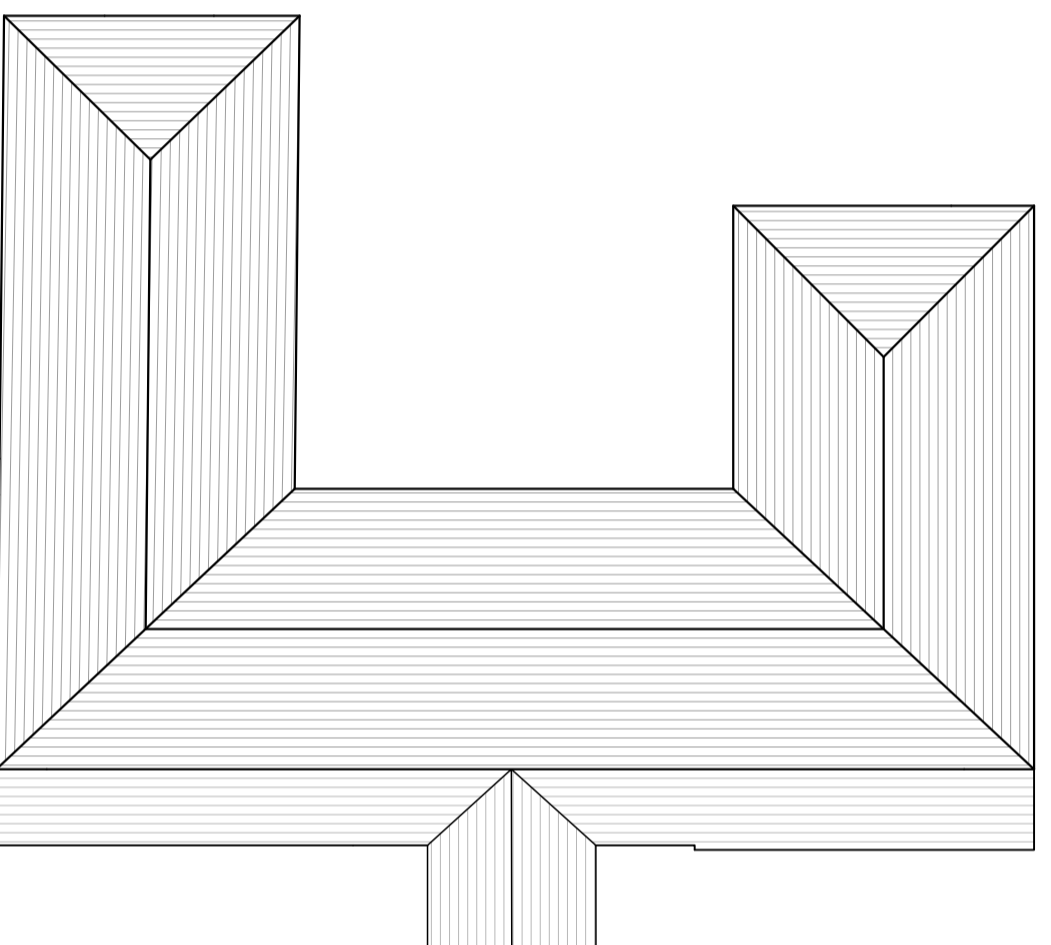


ROOF PLAN

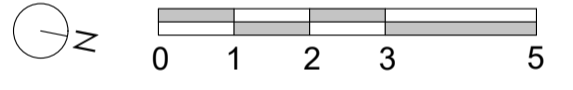


EAST ELEVATION

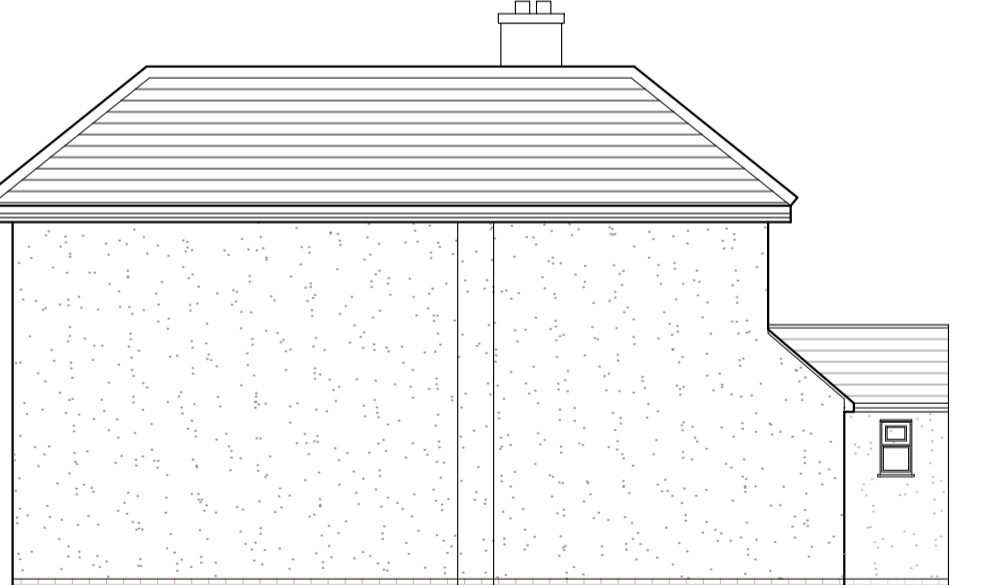


SOUTH ELEVATION

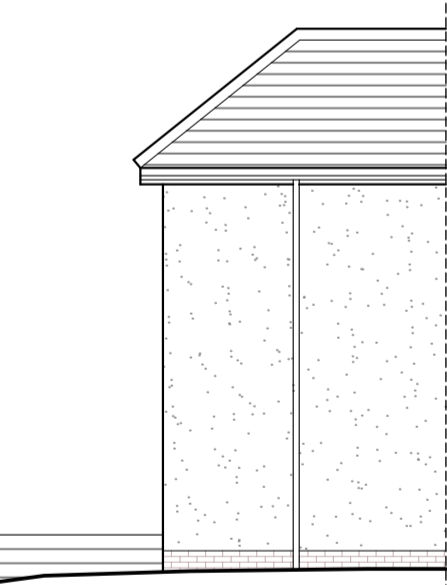


COURTYARD SOUTH ELEVATION

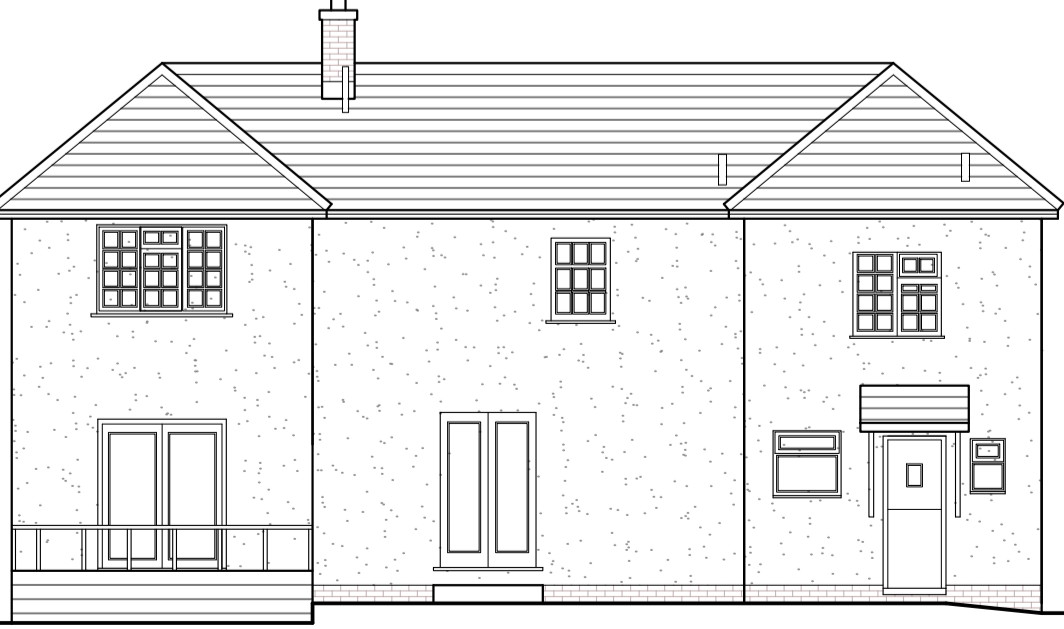

WEST ELEVATION

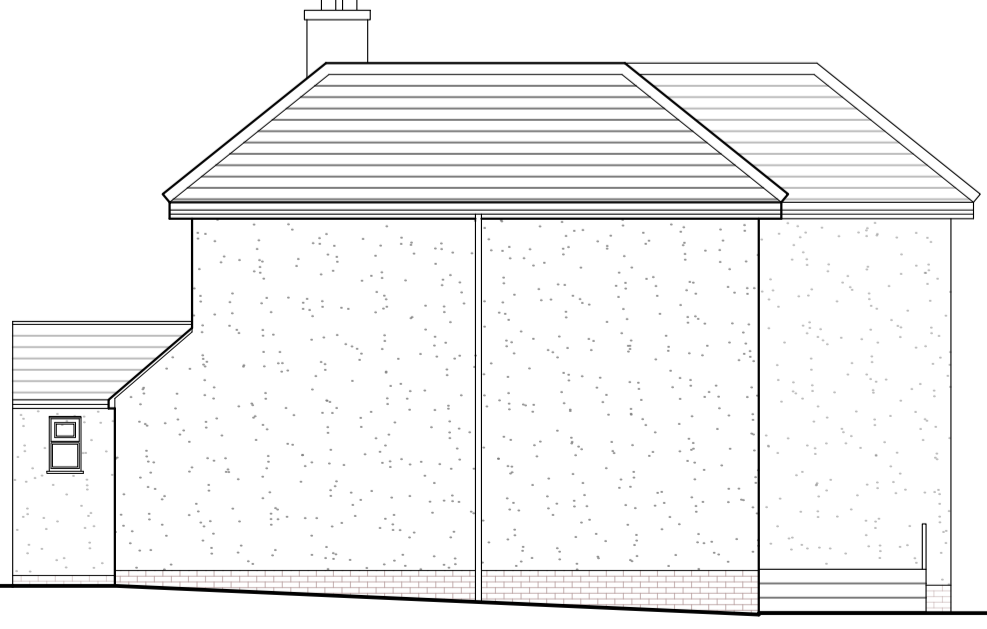

NORTH ELEVATION

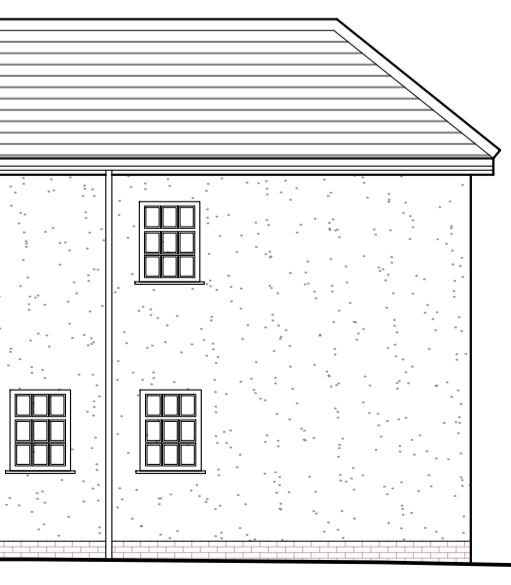

COURTYARD NORTH ELEVATION

REV - DATE - DESCRIPTION

CLIENT

PROJECT
 REAR EXTENSION + ALTERATIONS AT
 FIR TREE COTTAGE, PATMORE HEATH,
 ALBURY, WARE, SG11 2LY

TITLE
 EXISTING PLANS, ELEVATIONS
 + STREET ELEVATION

DRAWING STATUS
 PLANNING

DRAWN	AS	CHECKED	NP
SCALE	1:100@A1	DATE	FEB. 2023

THE GALLERY
 96 KING ST
 CAMBRIDGE
 CB1 1LN

T: 01223 75596
 w: www.nparchitects.co.uk
 e: info@nparchitects.co.uk



JOB NO.	DRAWING NUMBER	REV
656	PL-03	

THIS DRAWING IS THE COPYRIGHT OF NICHOLAS PHILLIPS ARCHITECTS LTD. UNAUTHORISED REPRODUCTION IS NOT PERMITTED.