




**METRES**

SEE GARAGE PHOTOS


SEE PHOTOS

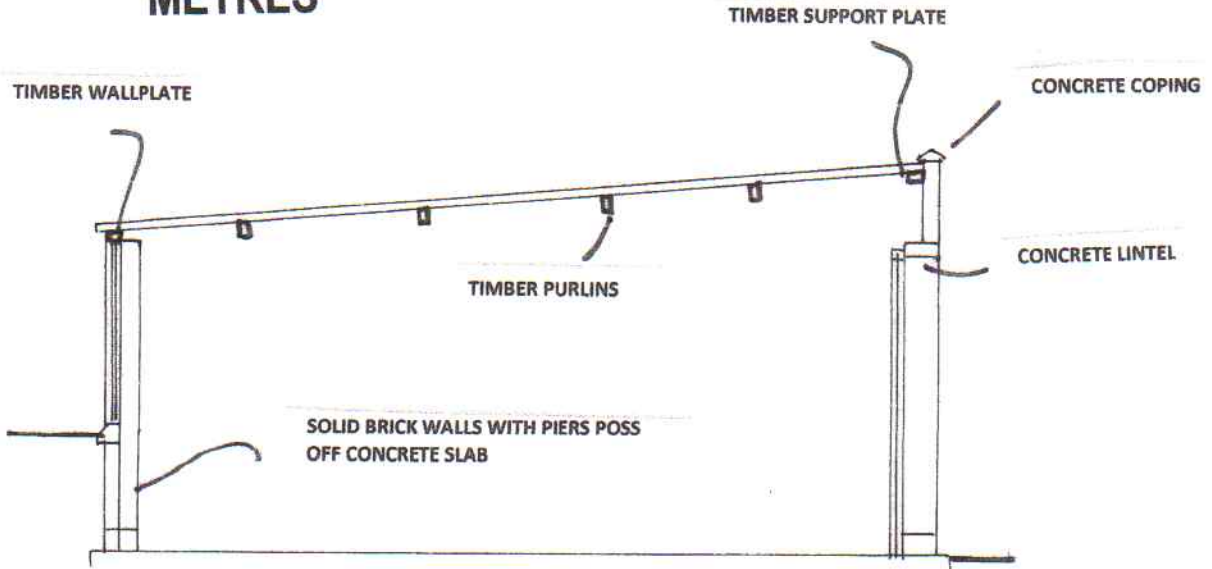

**SECTION C-C**

LINK WALL WITH CONCRETE LINTEL OVER

HIGH CLOSE BOARDED TIMBER FENCE

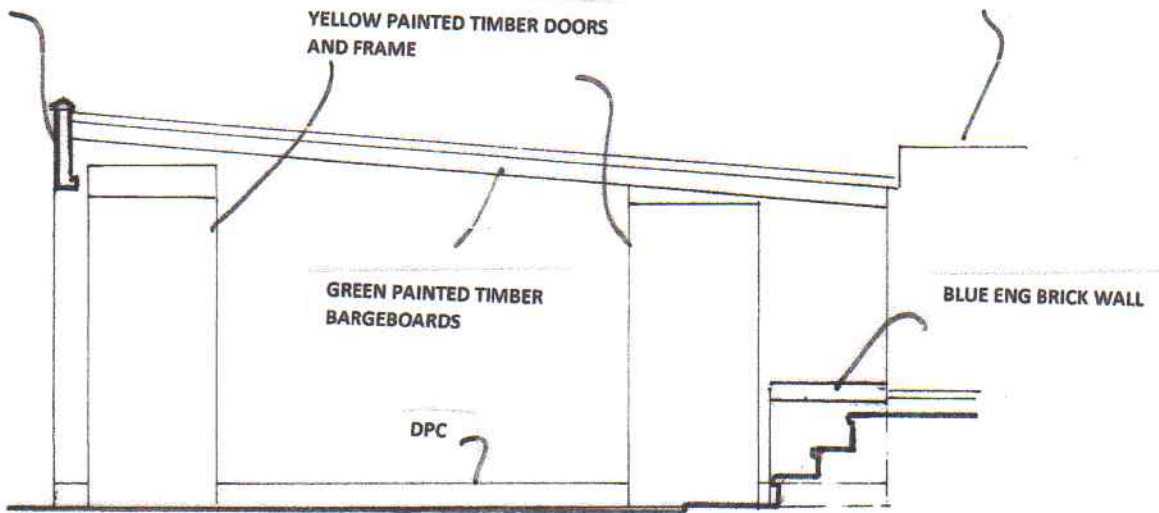

**GARAGE WEST ELEVATION**

CONTRACTOR IS TO CHECK ALL DIMENSIONS ON SITE PRIOR TO ORDERING OF MATERIALS OR STARTING THE WORKS. ANY DISCREPANCY TO BE REPORTED BACK TO THE PLAN PRODUCER

**i plan**  
architectural

NOTE : THIS DRAWING IS TO BE READ IN CONJUNCTION AND IN ACCORDANCE WITH CONSTRUCTION NOTES, OTHER DRAWINGS, ANY STRUCTURAL ENGINEERS CALCS AND DRAWINGS THAT MAY BE REQUIRED. THE BUILDING CONTRACTOR IS TO MAKE SURE HE HAS A FULL SET OF THE ABOVE.

**T.D. Musgrove M.C.I.A.T**

Chartered Architectural Technologist  
22 Cambridge Road  
Stamford  
Lincolnshire  
PE9 1BN  
Phone 01780 767088  
Mobile 07970 153 092  
E mail td.musgrove@btinternet.com

CLIENT  
MR W STAFFORD

JOB  
1 WHEATSHEAF LANE  
GREETHAM  
RUTLAND  
LE15 7NS

DRAWING TITLE  
GARAGE WEST ELEVATION AND  
EXISTING GARAGE SECTION C-C

SCALE  
1 : 50 AT A3

DATE FEB 2023

DWG NO 2022/60 - 12

**A.**