



THIS DRAWING AND SPECIFICATIONS ARE THE PROPERTY OF THE PERFORMANCE WINDOW GROUP. IT IS ISSUED IN STRICT CONFIDENCE AND SHALL NOT BE REPRODUCED, COPIED OR USED AS THE BASIS FOR MANUFACTURING WITHOUT WRITTEN PERMISSION.

ELM/005

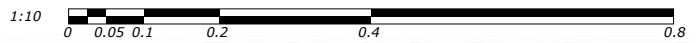

ELM/005

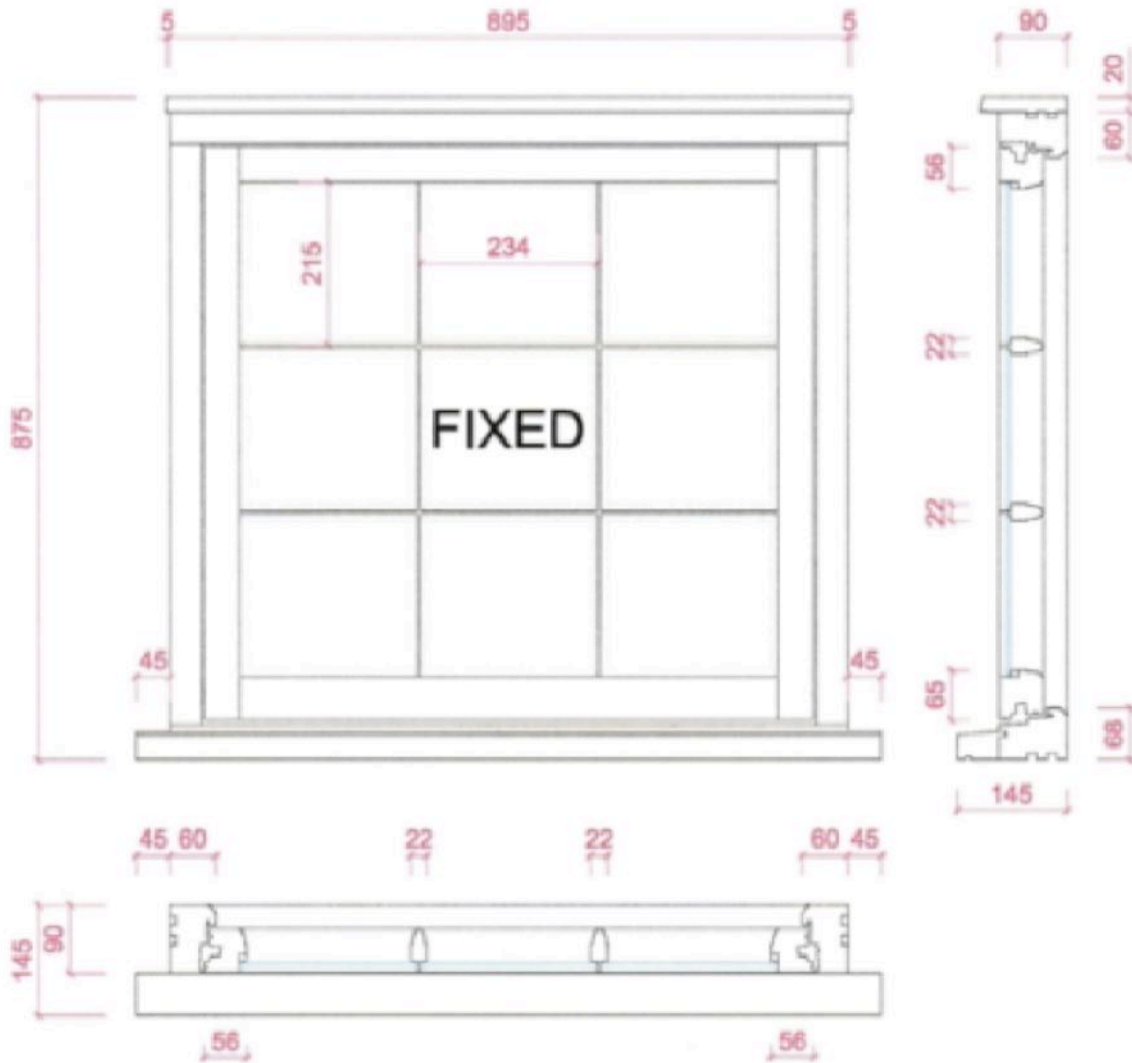

| | | | |
|---|----|-------------|------------|
| PRODUCT RANGE: | | | |
| FLUSH CASEMENT (Ovolo) 4mm Putty Glazed | | | |
| TITLE | | | |
| 619TIM-8522-5-Brooks_-V6 Item 11 - Lounge (Front Left) | | | |
| DRAWN BY: | LH | DATE DRAWN: | 01/02/2023 |
| SCALE: | | 1:10 | A4 |

ALL MEASUREMENTS ARE FINISHED DIMENSIONS IN MM.

Dir A4