


SIGN 'A' TO CAR PARK

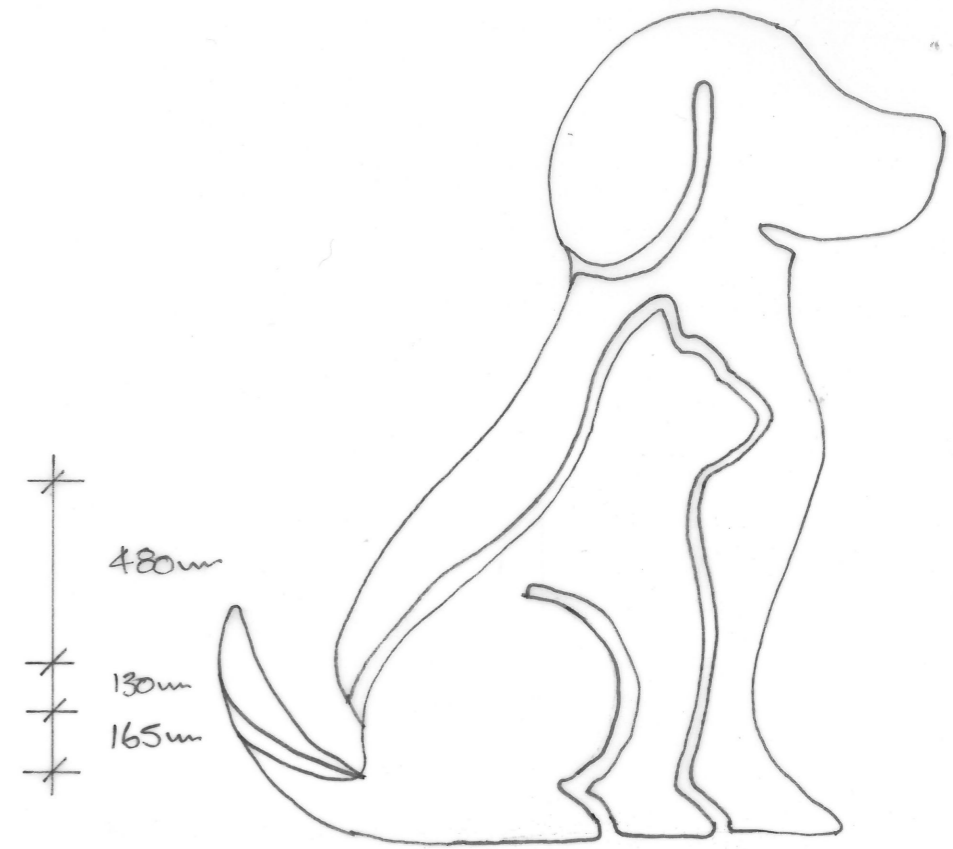

SIGN 'B' TO FRONT ENTRANCE

NB / FONT STYLE TRAJAN NORMAL  
DIMENSION ARE APPROXIMATE