


SPECIFICATION:


- SOFTWOOD FRAMED GATE
- DARK STAIN OR PAINTED
- STEEL PROFILE GATE POSTS OR TIMBER
- VERTICAL TIMBER SLATED FACING HIGHWAY
- INWARD OPENING

|  |
|--|
| REAR OF DURHAM HOUSE<br>14 HIGH ROW<br>GAINFORD<br>DL2 3DN |
| PROPOSES GATE PROFILE<br>SCALE 1:50                        |
| JANUARY 2023   |

ELEVATION TO SPA ROAD (NORTH)

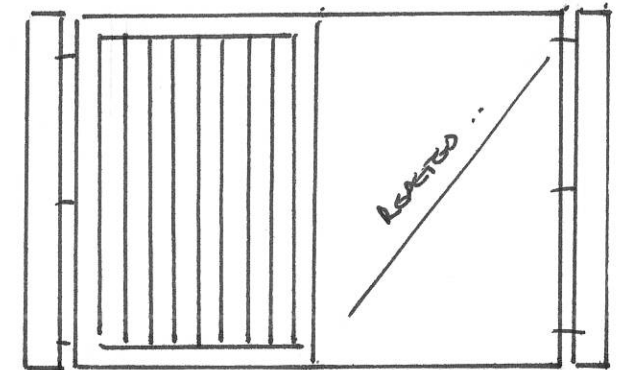

REAR ELEVATION (SOUTH)

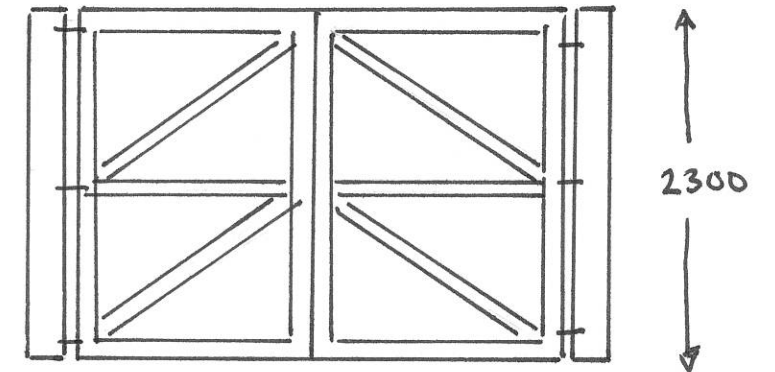

PLAN VIEW

