


CONTROL INFORMATION			
STN	EASTING	NORTHING	LEVEL DESCRIPTION
1	547113.77	216071.44	76.38 SURVEY NAIL
2	547121.84	216107.20	76.95 SURVEY NAIL
3	547079.66	216087.34	74.50 SURVEY NAIL


NOTES:-
 GRID RELATIVE TO ORDNANCE SURVEY NATIONAL GRID (OSGB36)
 LEVELS RELATIVE TO ORDNANCE DATUM NEWLYN (MEAN SEA LEVEL)
 ALL TREE SPECIES UNCONFIRMED.
 ALL TREE DETAILS APPROXIMATE ONLY.

- KEY:-
- BH BORE HOLE
 - BO BOLLARD
 - BT BRITISH TELECOM
 - CL COVER LEVEL
 - CTV CABLE TV
 - DC DRAINAGE CHANNEL
 - DP DOWN PIPE
 - EP ELECTRICITY POLE
 - FFL FINISHED FLOOR LEVEL
 - FH FIRE HYDRANT
 - G GULLY
 - GV GAS VALVE
 - IC INSPECTION COVER
 - I INVERT LEVEL
 - KO KERB OUTLET
 - LP LAMP POST
 - MH MANHOLE
 - MK MARKER
 - PO POST
 - RS ROAD SIGN
 - ST STOP TAP
 - SV STOP VALVE
 - TOP TOP OF FENCE
 - TOP TOP OF PIPE
 - TOW TOP OF WALL
 - TP TELEPHONE POLE
 - VP VENT PIPE
 - WM WATER METER
 - WO WASH OUT
- GATE
- FENCE/BOUNDARY
- CHANGE OF SURFACE
- CONTOUR
- BOTTOM OF BANK
- TOP OF BANK
- WALL (TO SCALE)
- OVERHEAD TELEPHONE
- OVERHEAD ELECTRICITY
- HEDGE/VEGETATION
- SPECIES
 HT HEIGHT
 GT GIRTH

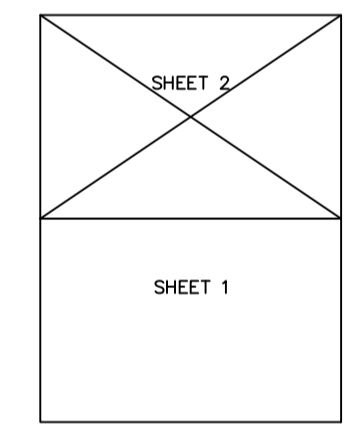

FOR FLOOR PLANS SEE: MS-6078A
 FOR ELEVATIONS SEE: MS-6078B

Brandon Surveys
 BURLINGTON HOUSE
 369 WELLSBOROUGH ROAD
 WICKHAMPTON
 NH1 4EU
 TEL: 01504 602287

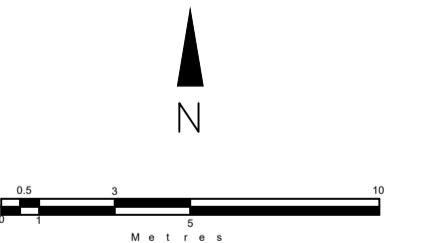

CLIENT
 ASHDOWN DEVELOPMENTS LTD
 ASHDOWN HOUSE
 HARE STREET
 BRINTINGFORD
 SO9 0DX

LOCATION
 THARBES FARM
 ROCK END
 HIGH WYCH
 SAMSBRICKWORTH
 CM21 0LL

TITLE
 TOPOGRAPHICAL SURVEY

DRAWING NUMBER	SCALE	SIZE
MS-6078 SHEET 2 OF 2	1:200	A1
AUTHOR	DATE	
JDC	MARCH 2021	

