




Do not copy or issue this drawing without permission.  
 Report all omissions and discrepancies  
 Check information on site before work is put in hand.

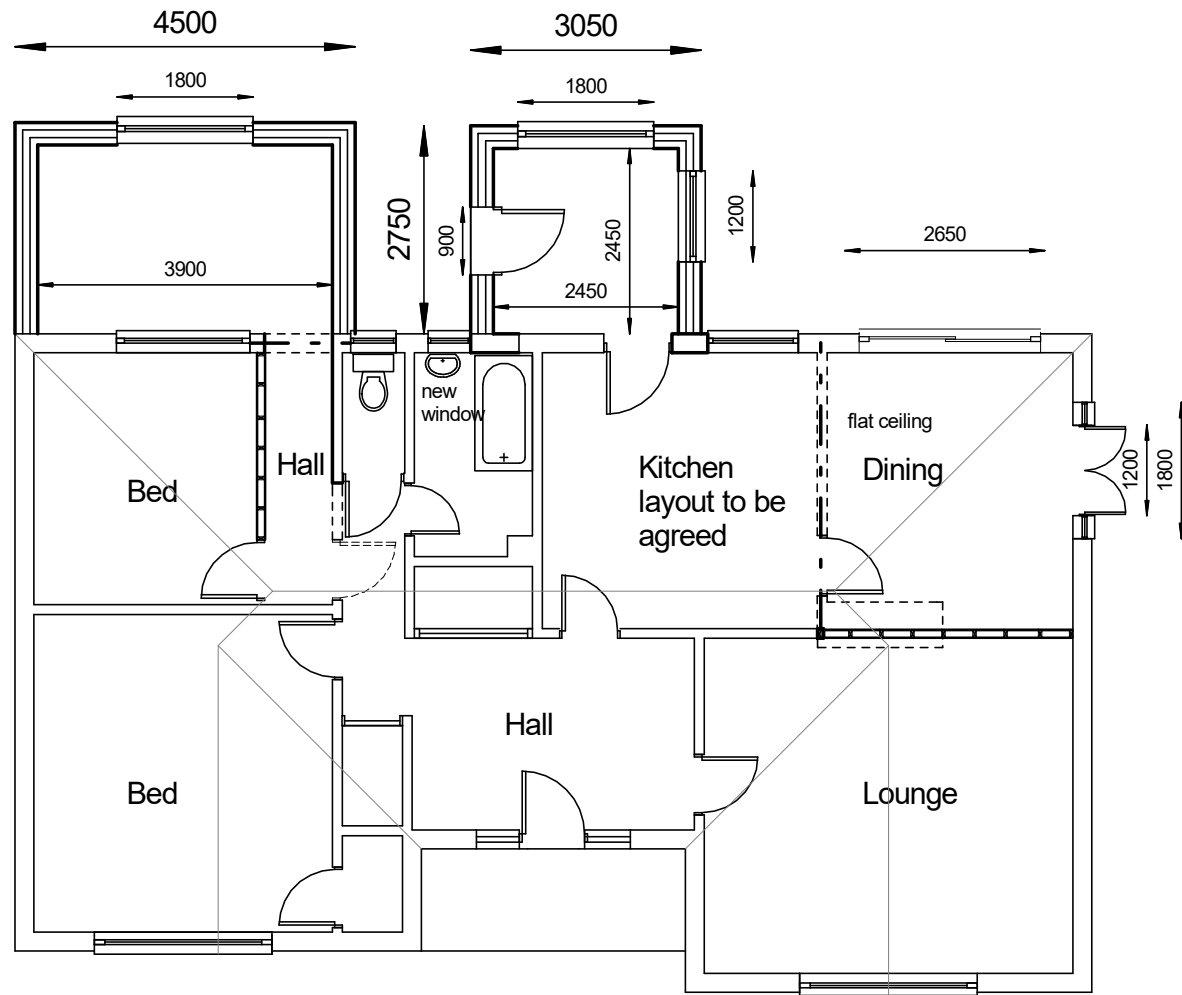


PROPOSED PLAN

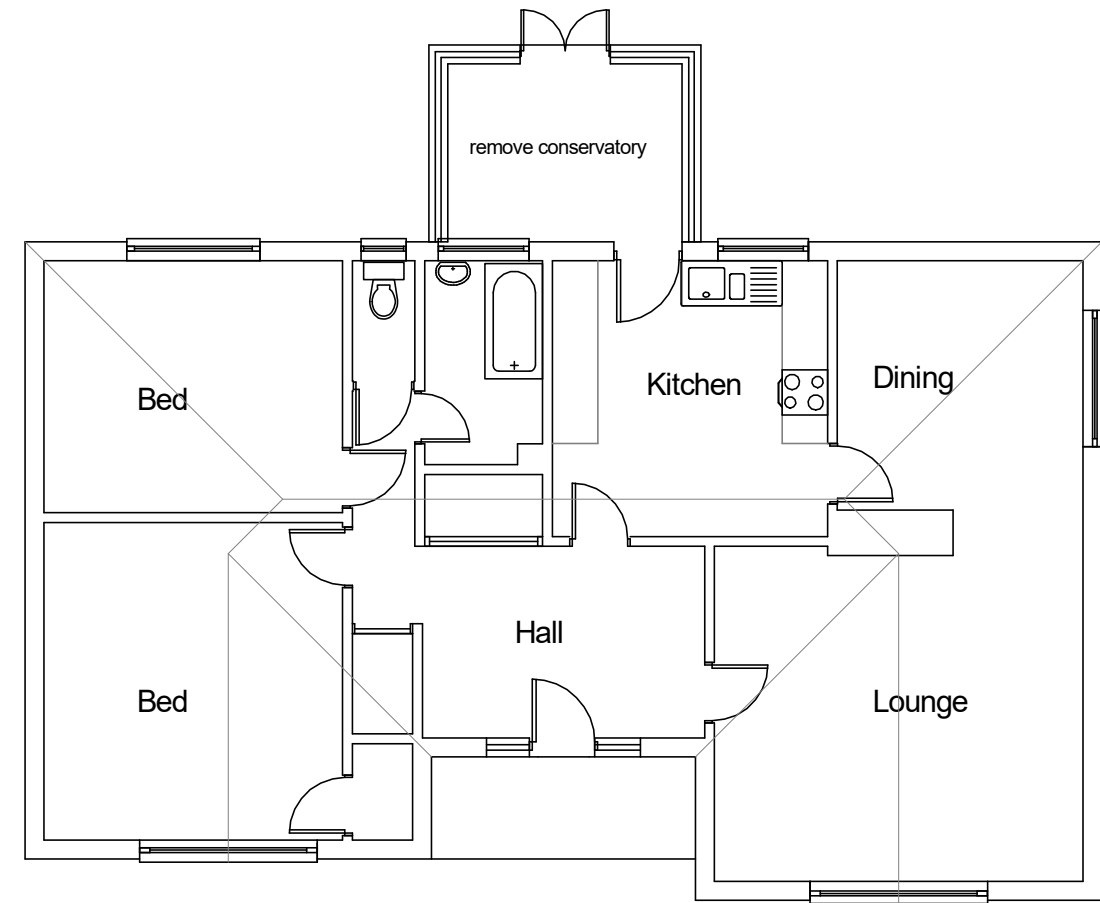

EXISTING PLAN

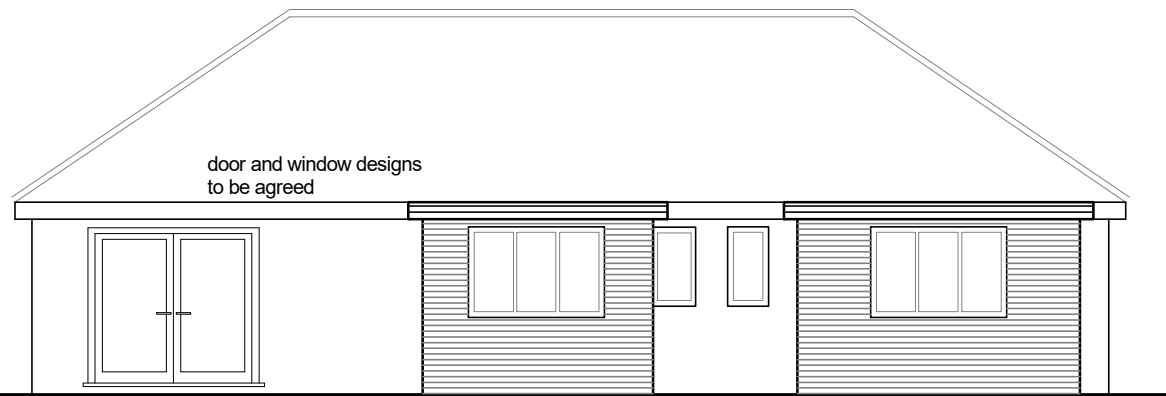

REAR ELEVATION

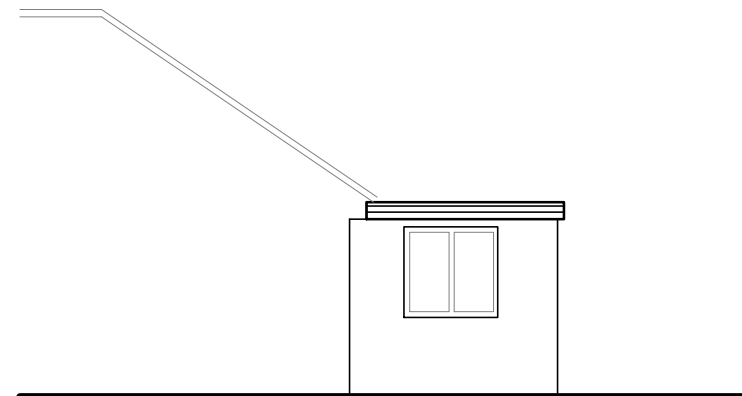

PART SIDE ELEVATION



**CJS** PLANNING & BUILDING SERVICES  
 Telephone 07976 707406

East View (formally Kenesther)  
 Ely Road  
 Hilgay  
 PE38 0JN

Extensions - General Arrangement

SCALE 1:100 @ A3	DATE July 2022	DRAWING 1411 / 3
---------------------	-------------------	---------------------