
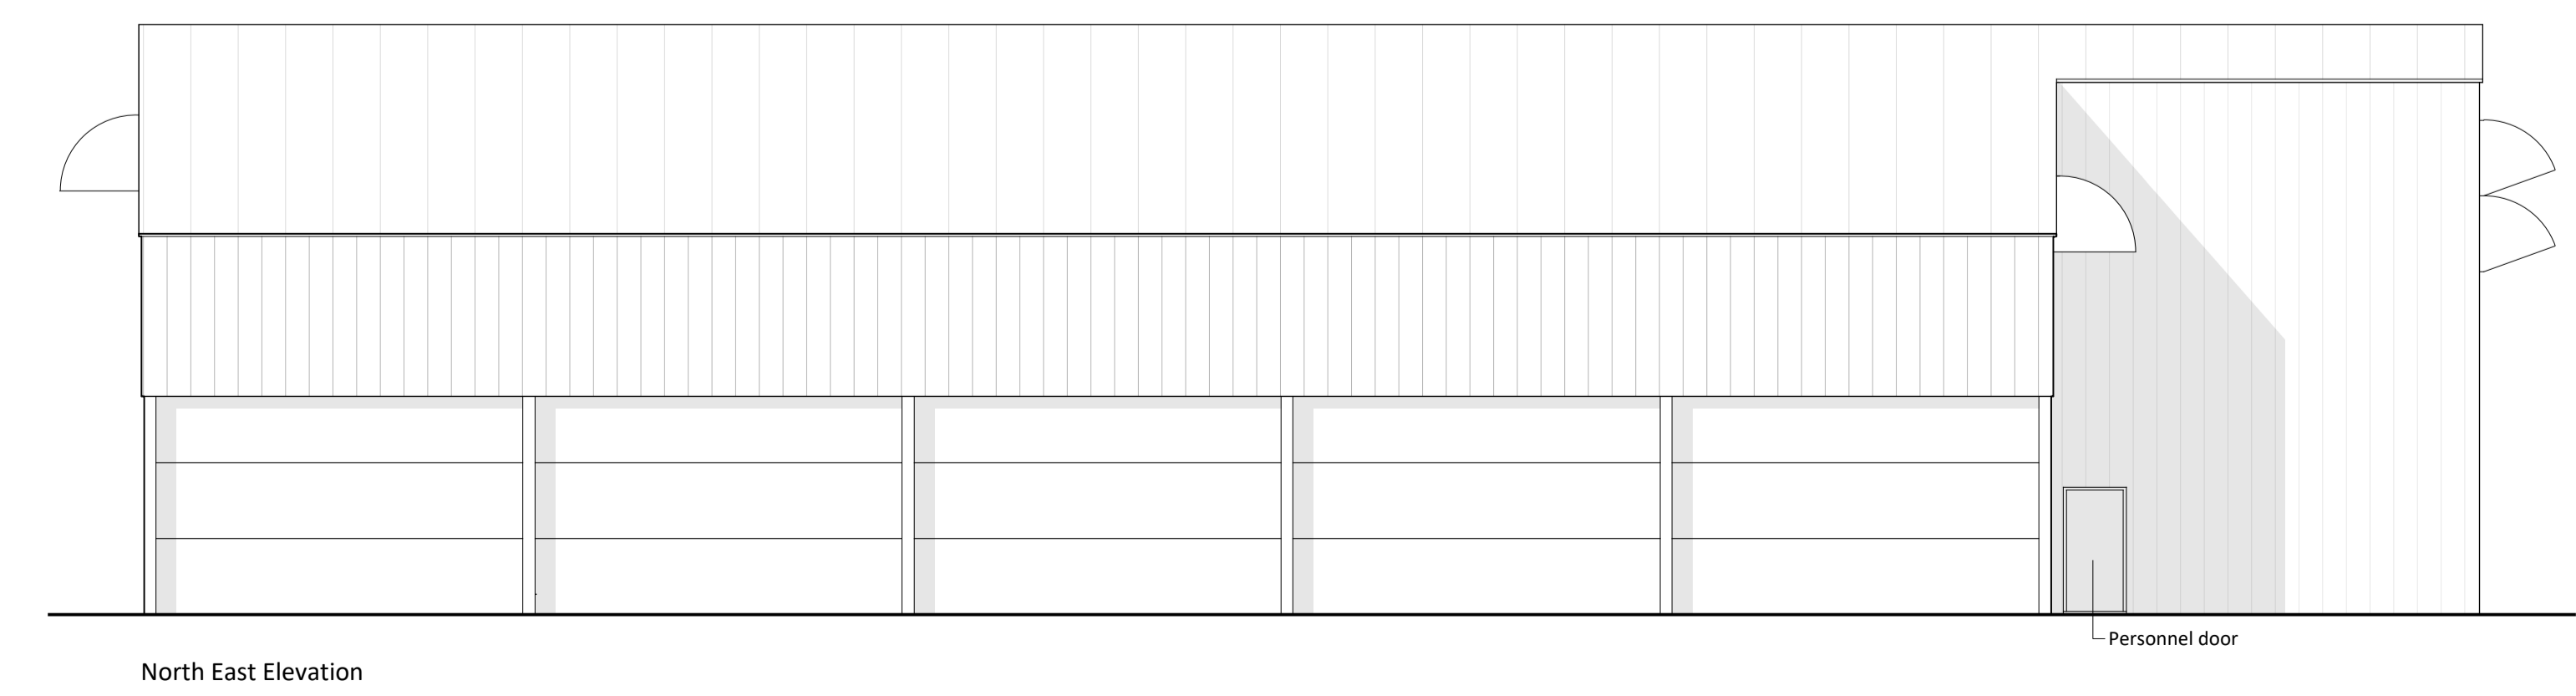
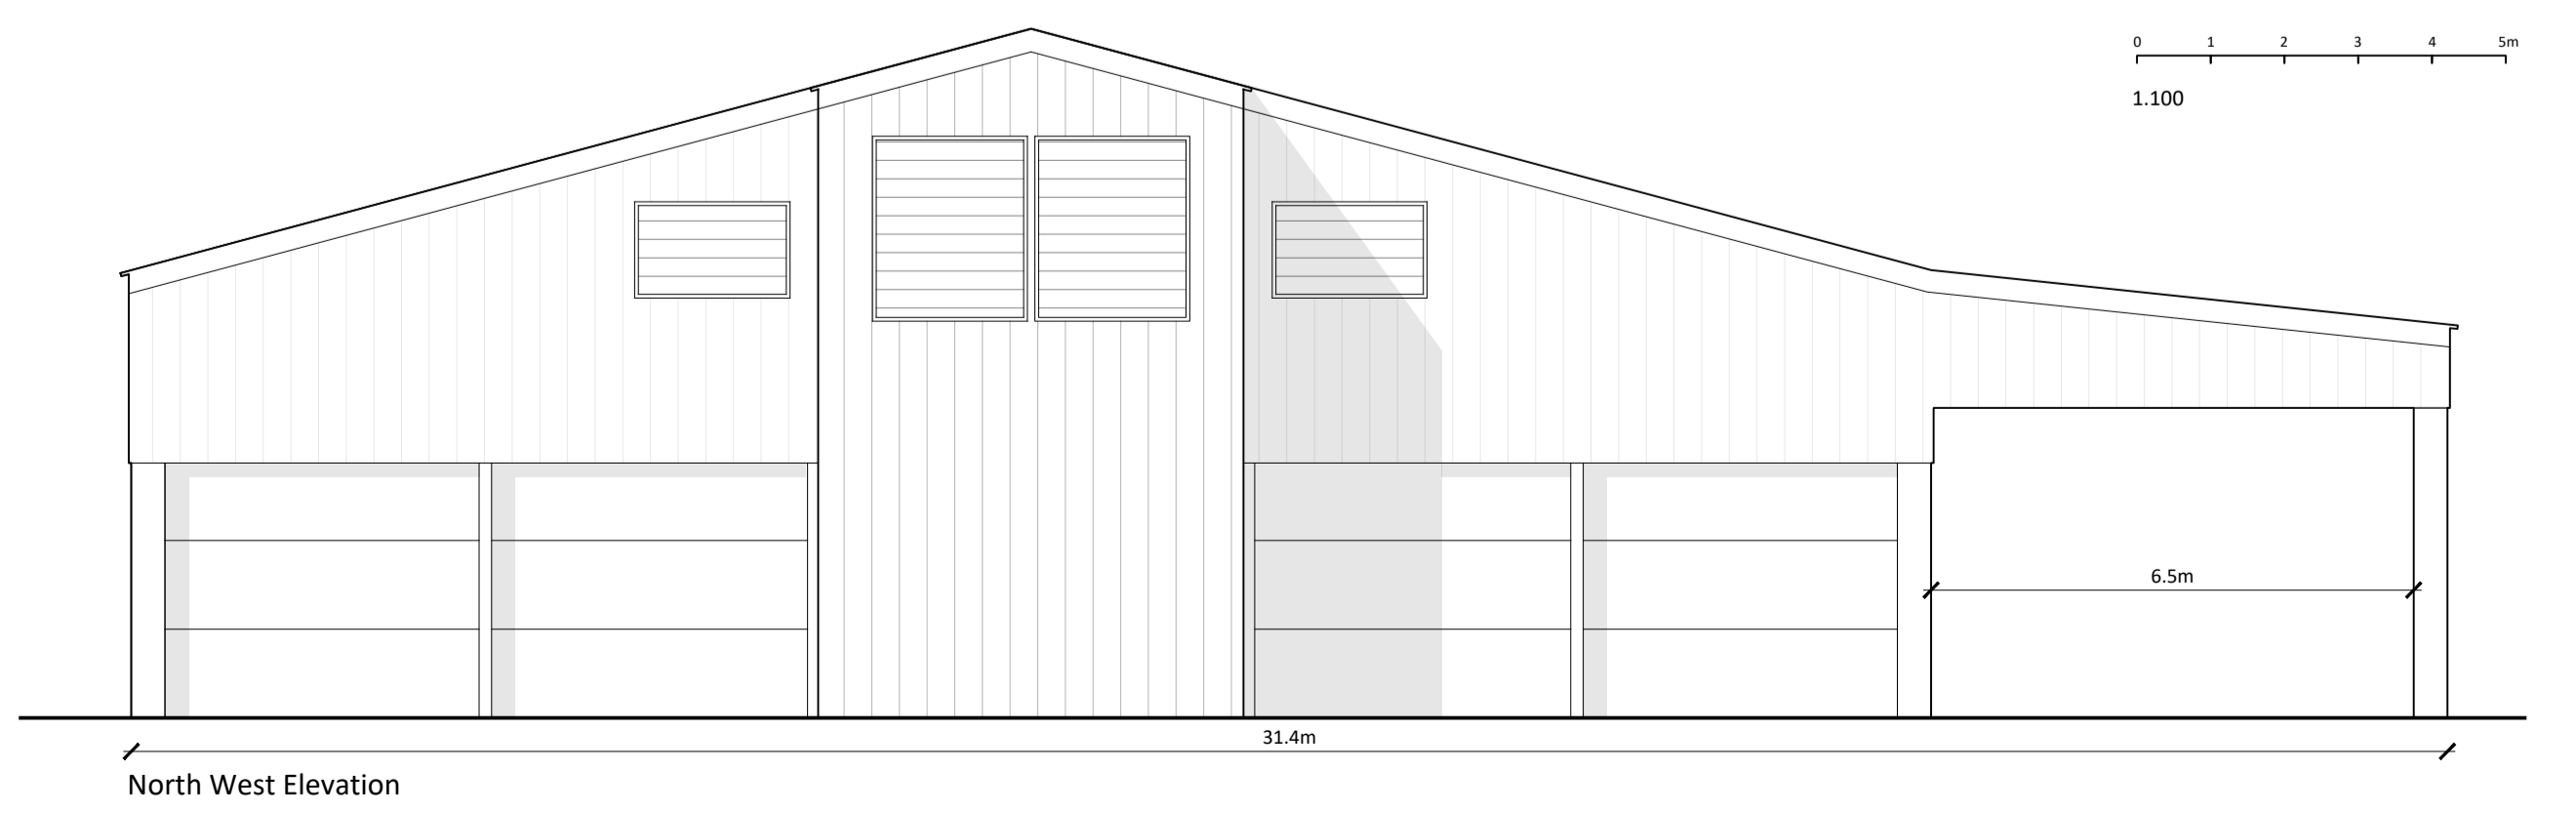
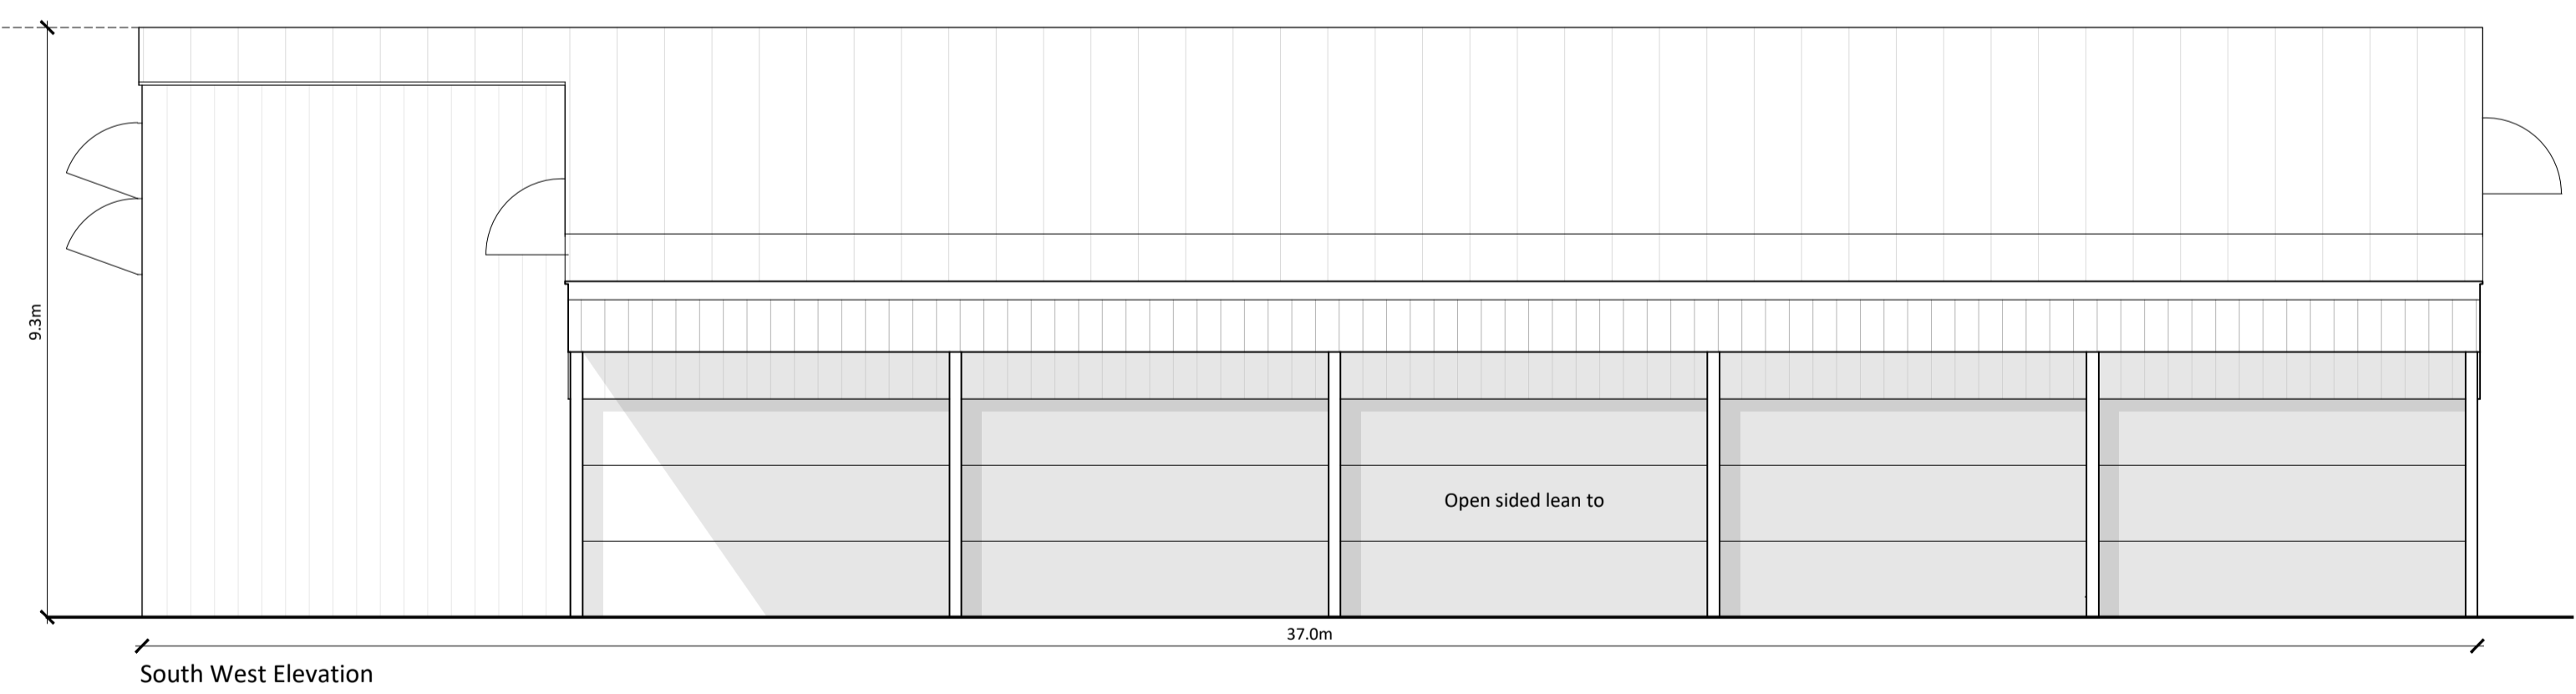
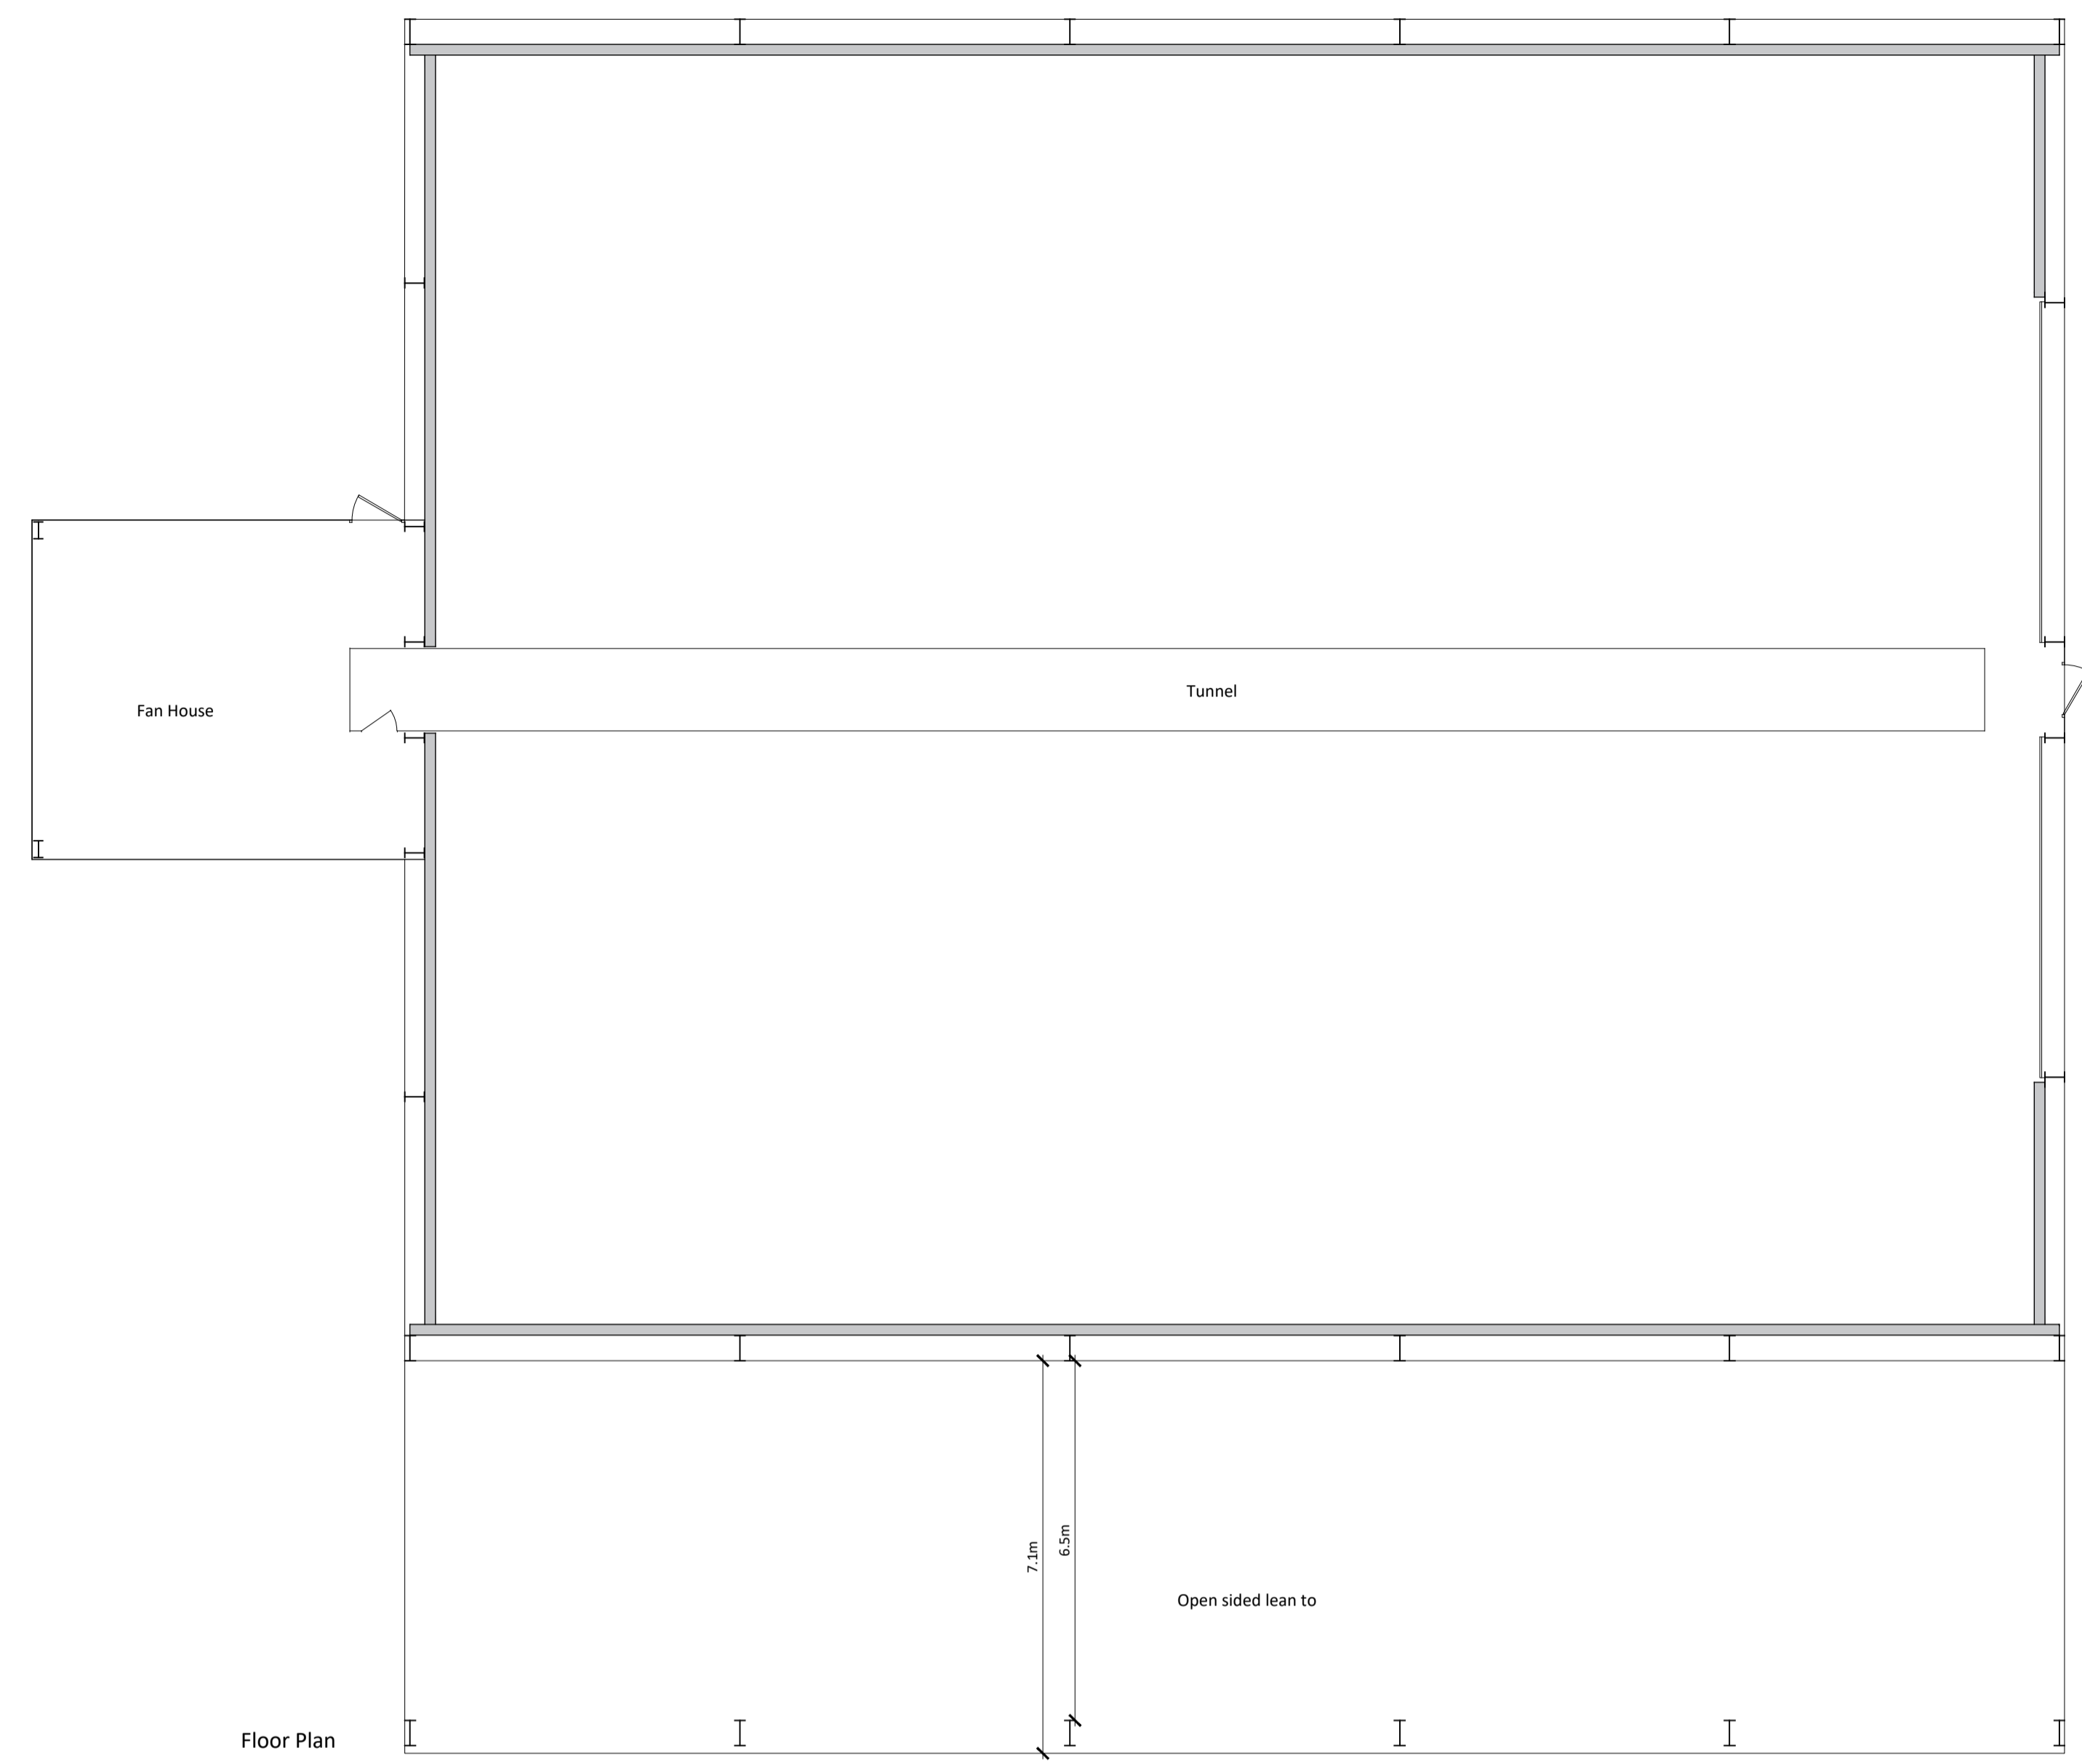


**Notes**  
**Copyright**  
 © Robert Doughty Consultancy Limited.  
 All rights described in the Copyright, Designs and Patents Act 1988 have been asserted.  
**Dimensions**  
 All dimensions shown are for the purposes of obtaining the relevant planning permission only.  
**CDM 2015**  
 This drawing is for illustrative purposes and/or obtaining the relevant planning permission only. It should not be used for construction and accordingly, risk identification under the Construction (Design & Management) Regulations 2015 has not been undertaken.

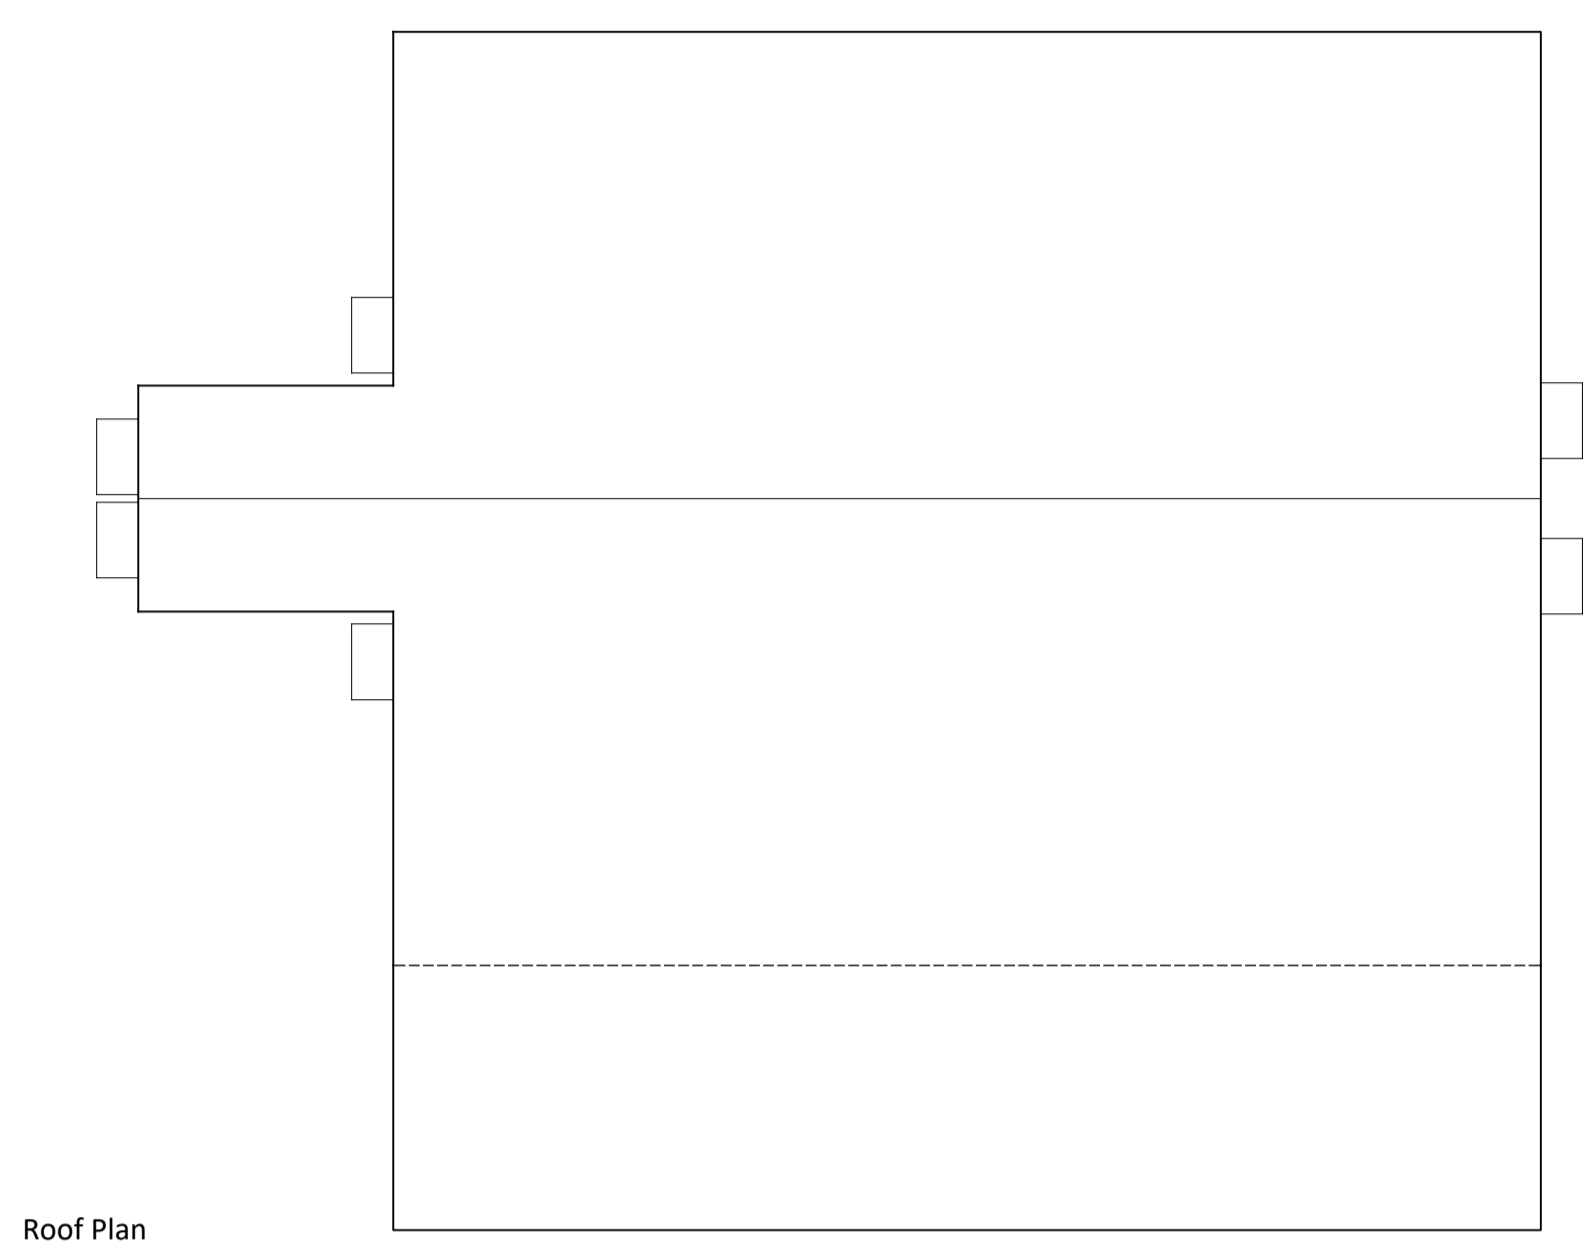

Rev	Description	Date

**rdc**  
 Robert Doughty  
 Consultancy  
 32 High Street, Helpringham  
 Sleaford, Lincolnshire, NG34 0RA  
 Tel: 01529 421646  
 Email: admin@rdc-landplan.co.uk  
 Web: www.rdc-landplan.co.uk

**Client**  
 AFS Dean Limited

**Project**  
 Grain store  
 Waterloo Farm, Wilsford

**Drawing**  
 Grain store

<b>Scale @ A1</b> 1:100 & 1:200	<b>Date</b> 17/02/23
<b>Drawn By</b> WW	<b>Checked By</b> -
<b>Job Number</b> 1548-1	<b>Status</b> PL
<b>Purpose of Issue</b> Planning	<b>Rev</b> -

**Drawing No.**  
1548-1\_PL\_GA01