


SD - Smoke Detector
 HD - Heat Detector
 C02 - Carbon Monoxide Detector



Rev.	Date	Description
A	06.03.23	Prep. for Local Authority application submissions

General Notes:
 The contractor must check and verify the dimensions of the whole site and building, including levels, drainage inverts and locations of all services prior to commencing works.
 All dimensions indicated in metric (mm), do not scale.
 This drawing is to be read with and checked against any specialist details, including structural engineers calculations prior to work commencement.
 This drawing and the work shown are the copyright of Darryl Bingham and cannot be copied without consent.

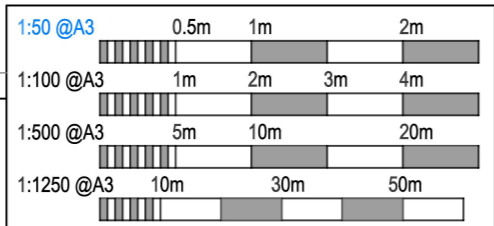

Darryl Bingham Architectural Services
 darryl@dbarc.co.uk
 www.dbarc.co.uk
 07833 934400

Client: Mr & Mrs D Smith
 Address: 21 Bluebell Close, Wylam, Northumberland, NE41 8EU

Drawing Title: PROPOSED Ground Floor Plan	
Scale: 1:50 @A3	Drawing No.: 22-87-03
Date: Oct. 2022	Revision: A