






Southwest (showing ramp)

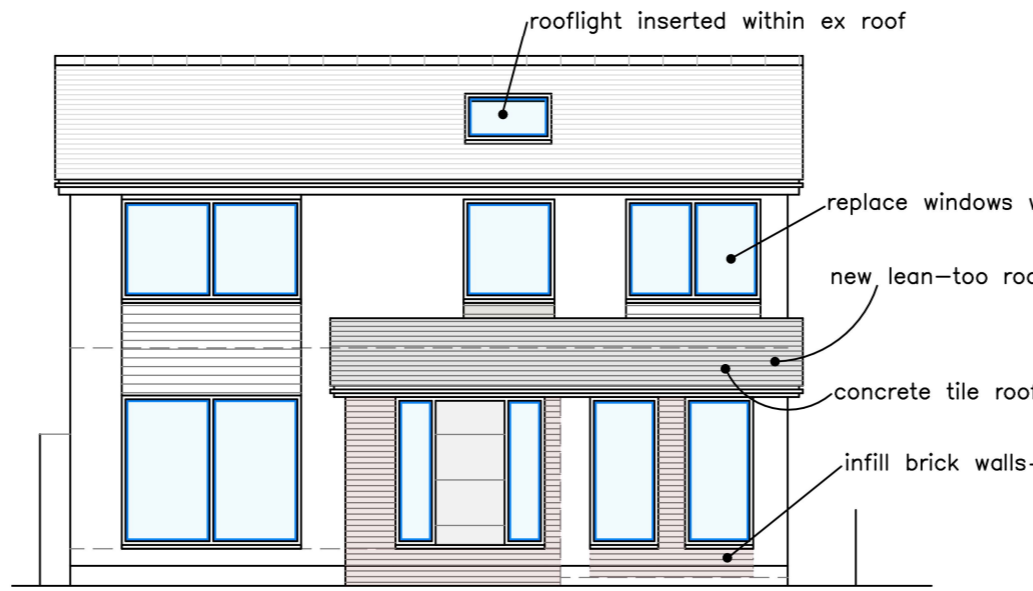


Southwest (principal)

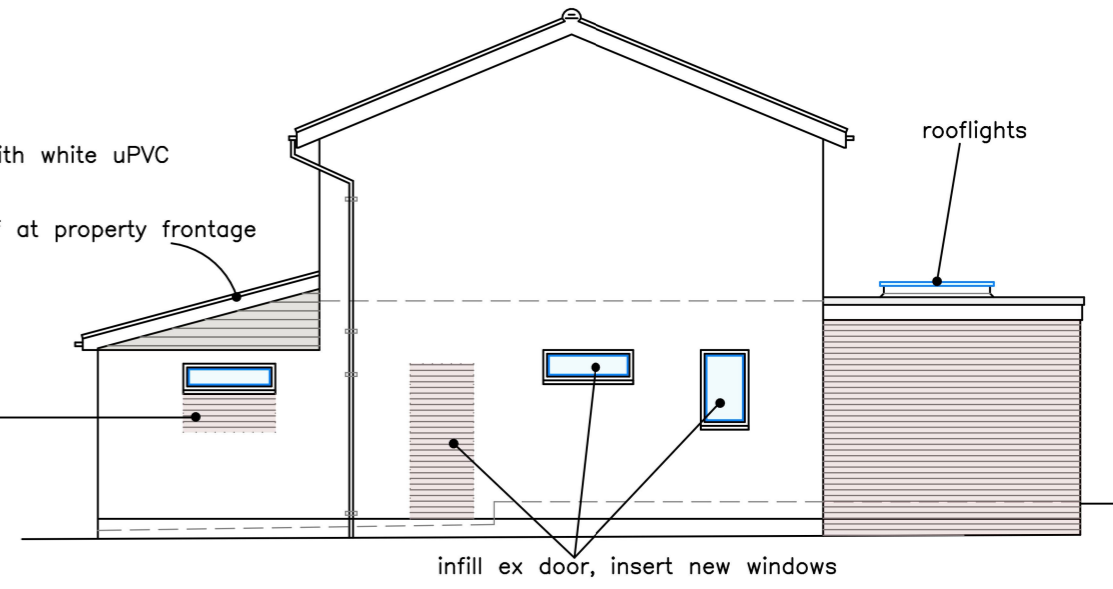

Southeast

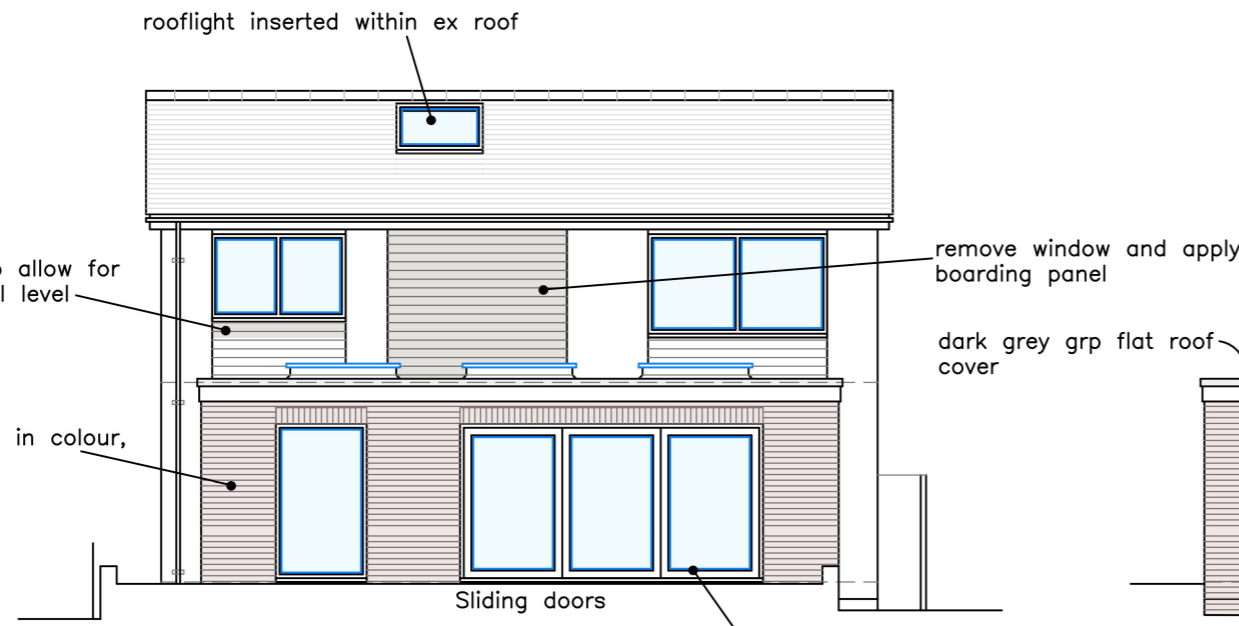


Northeast

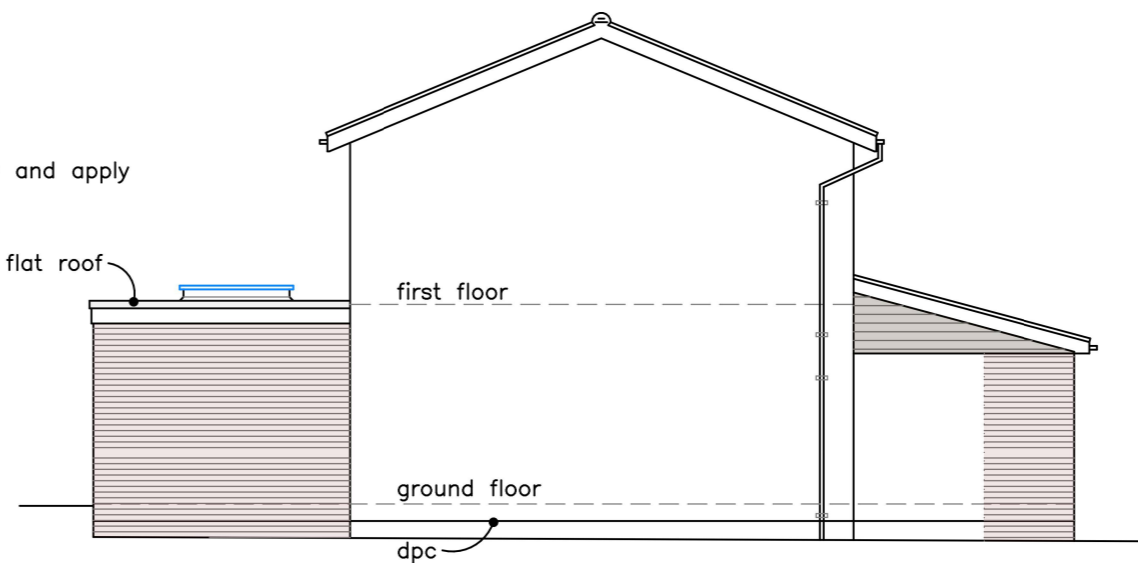

Northwest

Rev.	Date	Description
A	06.03.23	Prep. for Local Authority application submissions

General Notes:
 The contractor must check and verify the dimensions of the whole site and building, including levels, drainage inverts and locations of all services prior to commencing works.
 All dimensions indicated in metric (mm), do not scale.
 This drawing is to be read with and checked against any specialist details, including structural engineers calculations prior to work commencement.
 This drawing and the work shown are the copyright of Darryl Bingham and cannot be copied without consent.

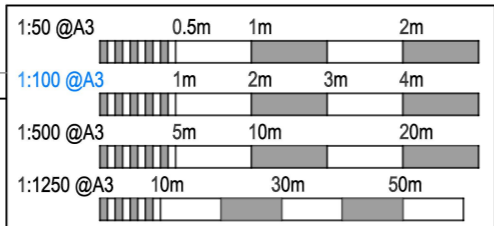

Darryl Bingham Architectural Services
 darryl@dbarc.co.uk
 www.dbarc.co.uk
 07833 934400



Client
 Mr & Mrs D Smith

Address
 21 Bluebell Close
 Wylam
 Northumberland, NE41 8EU

Drawing Title		Scale	Drawing No.	Revision
PROPOSED Elevations		1:100 @A3	22-87-05	A
Date				
Oct. 2022				