






No 54

No 53

No 52

No 54

No 5

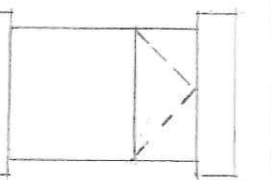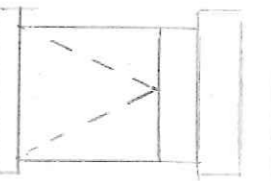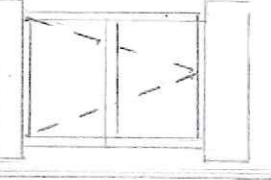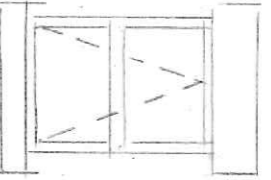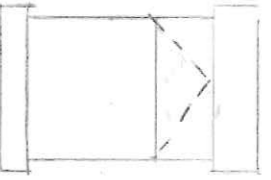

VIEW A1 →

← VIEW B1
EXTENSION

VIEW A2 →

STONE SHED

STONE SHED

STONE SHED

EXISTING REAR VIEW NOS 54/53/52

REAR VIEW NOS 54/53/52

No 54

KITCHEN

EXTENSIBLE DOOR No 53

No 52

No 54

No 5

OPEN AREA
to GROUND
LEVEL

SERRETOUR
WALL
1850 HIGH

ALL OPEN
to GROUND LEVEL

EXTENSION

← 2350

2340 HIGH
AT THIS POINT
STONE
SHED

2150 HIGH - SHED

STEP AND
DOWN

3200

5350

6850

STONE SHED

STONE SHED

PROPOSED WALL
WITH CLAUSSA

53 STONE
CORNER

DA

TILED ROOF
TO MATCH
PLANTED WITH
GARDENS
SCALES - W
STREET ROAD