


Hillside  
Clee Hill Road  
Nash  
Burford  
Ludlow  
Shropshire SY8 3DF

GROUND LAYOUT

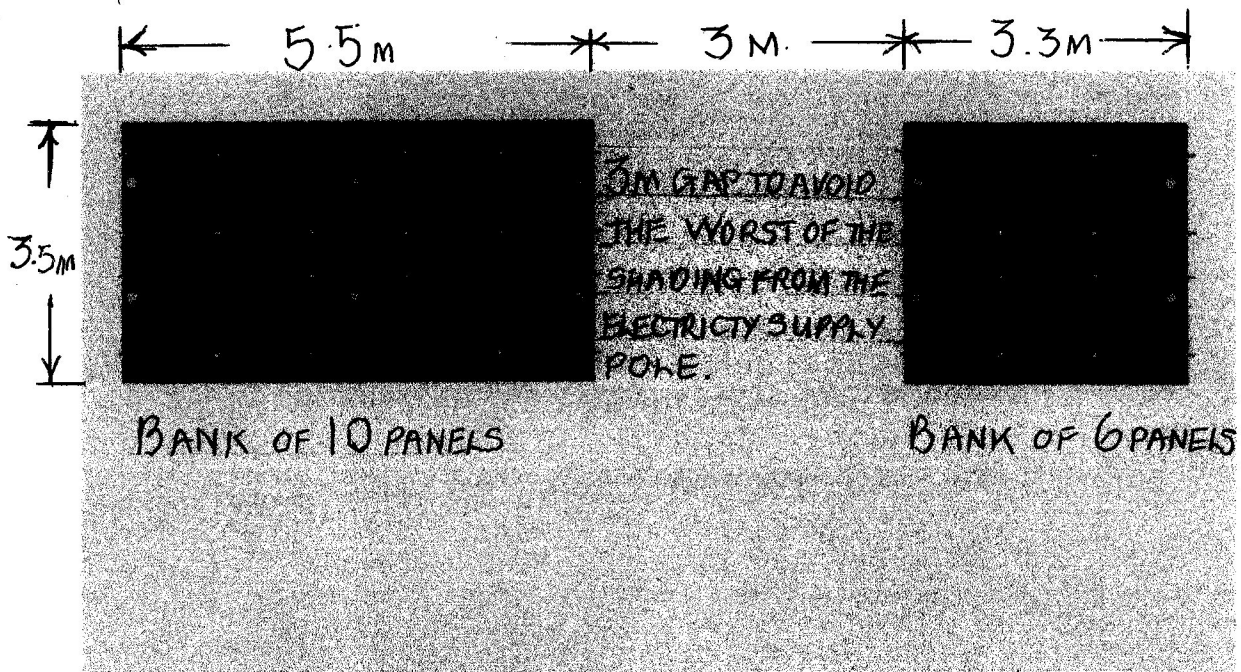

INCLINATION OF SYSTEM 34 DEGREES FROM HORIZONTAL  
TOP OF PANELS TO BE BELOW THE LEVEL OF THE DRIVE.