




EXISTING PREFABRICATED GARAGE TO BE DEMOLISHED

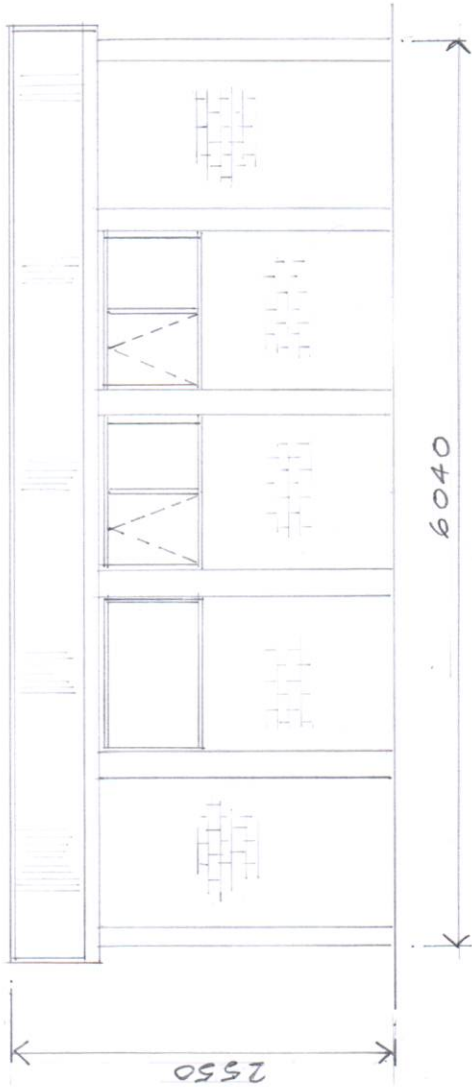


EXISTING WEST ELEVATION

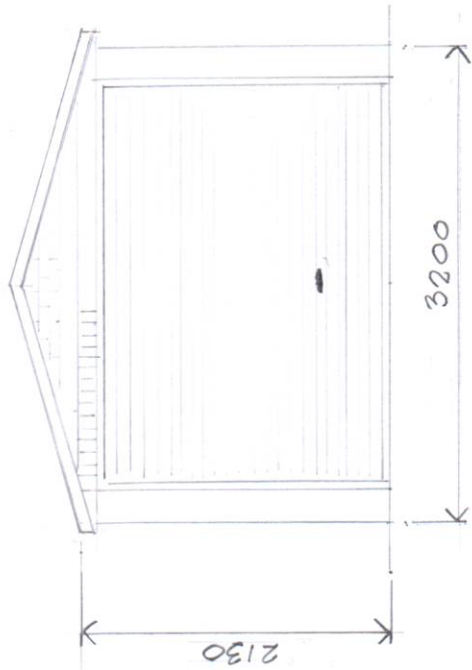

EXISTING SOUTH ELEVATION

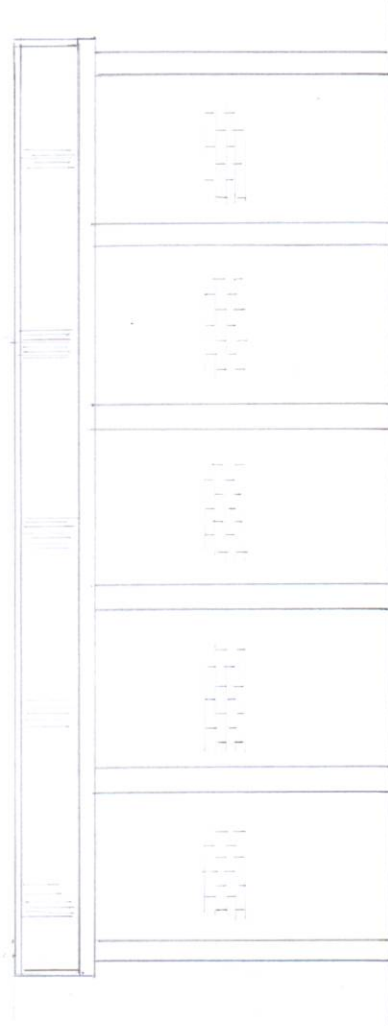

EXISTING EAST ELEVATION

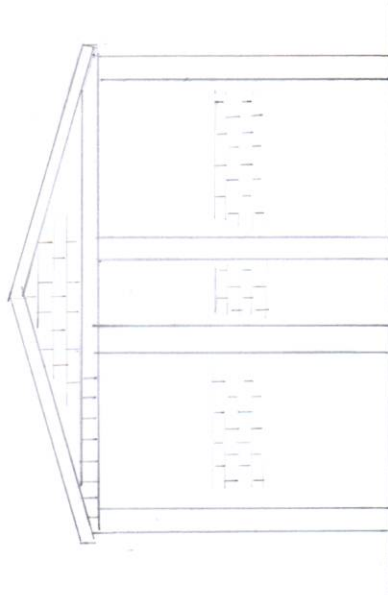

EXISTING NORTH ELEVATION



SCALE BAR 1:50

PROPOSED NEW GARAGE  
FOR MR & MRS PATTEN  
16 SOLENT DRIVE  
HYTHE SO45 5FH

SCALE: 1:50  
DRG: (A4) E1  
DATE: MARCH 2023  
REV: A - DIMS ADDED