





Existing Side Elevation

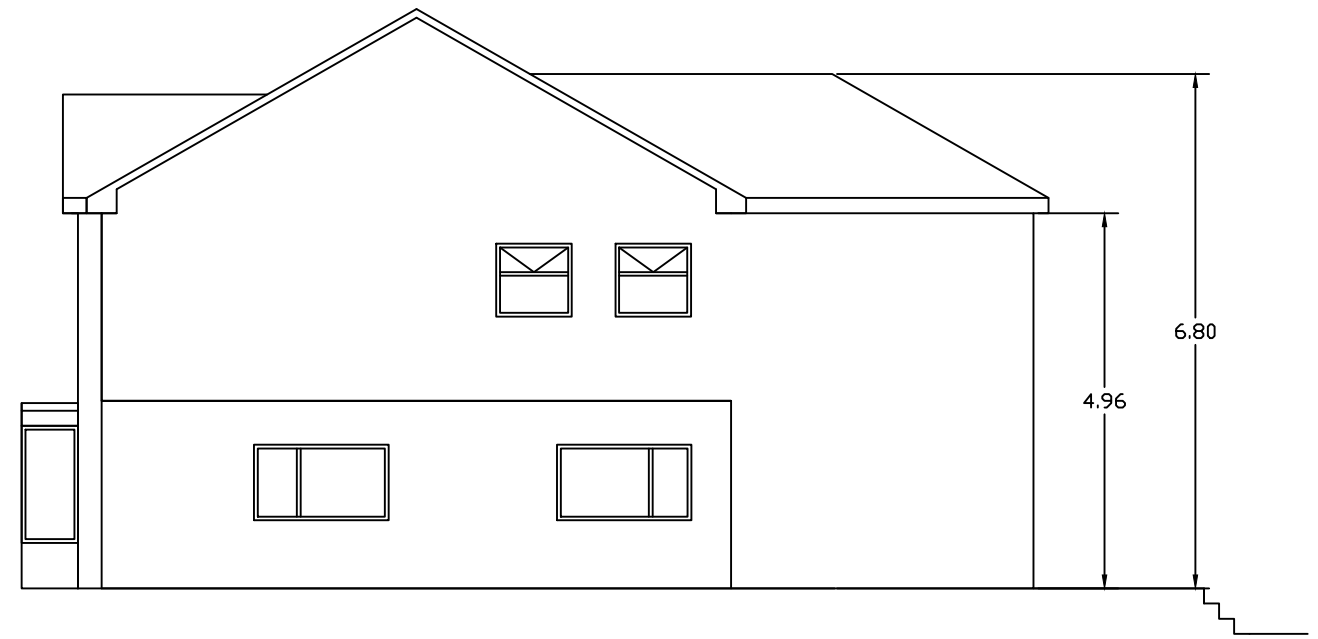

Existing Side Elevation

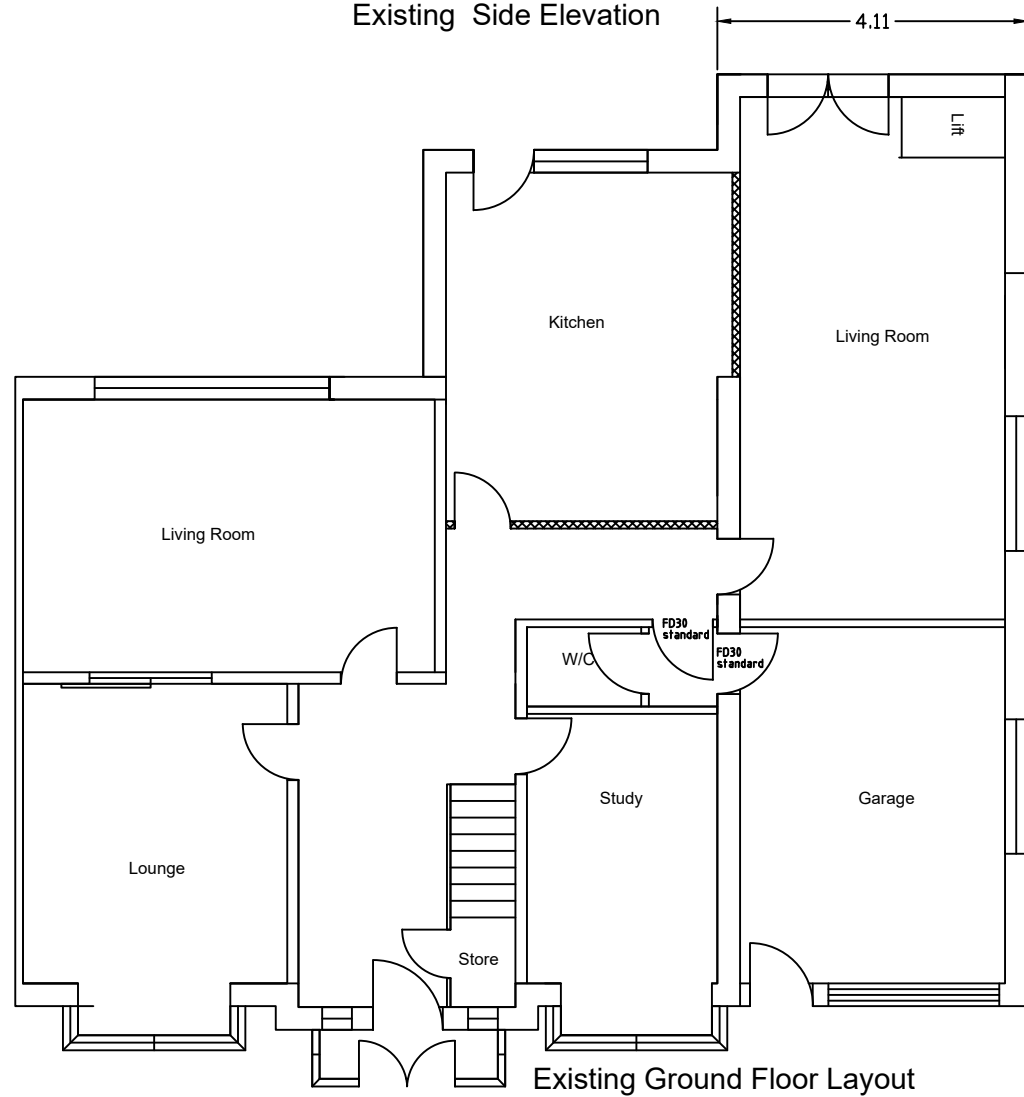

Existing Ground Floor Layout

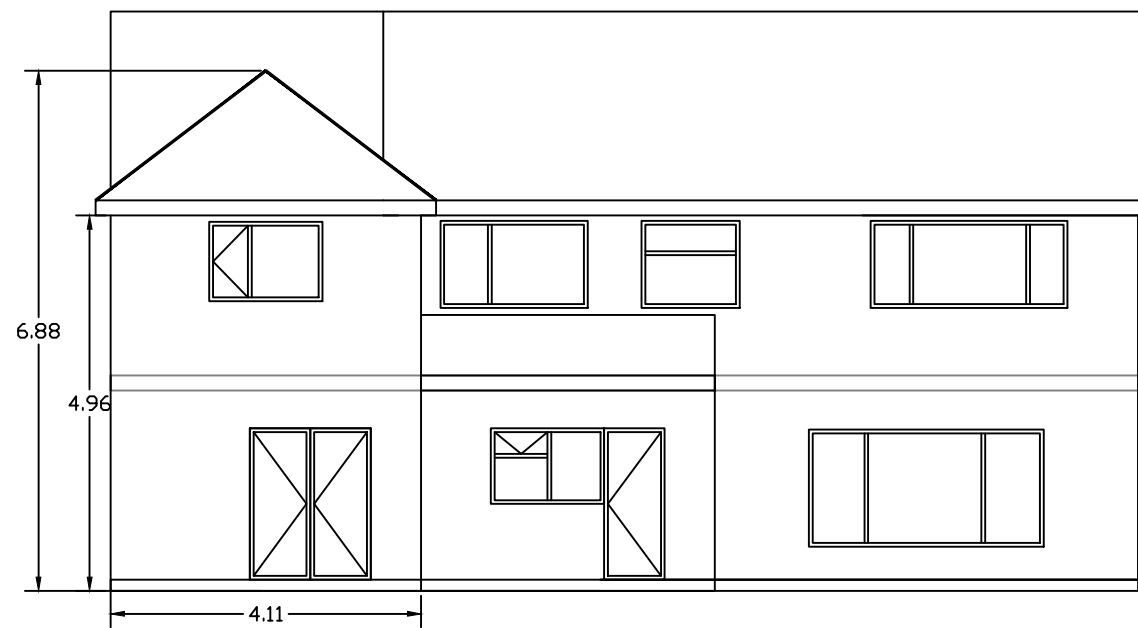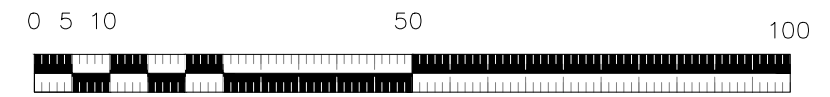

Existing Rear Elevation

Rev	Revision details	Chkd	Appd	Date
Project Name				
38 Mosley Drive B37 7AJ				
Drawing Title				
Existing Elevations				
Scale : 1/100				
Original Drg Size : A3		Dimensions : M		
Drawn: SK		Date: 02/03/2023		
Drawing No				Rev
001				-