


Existing Block Plan.

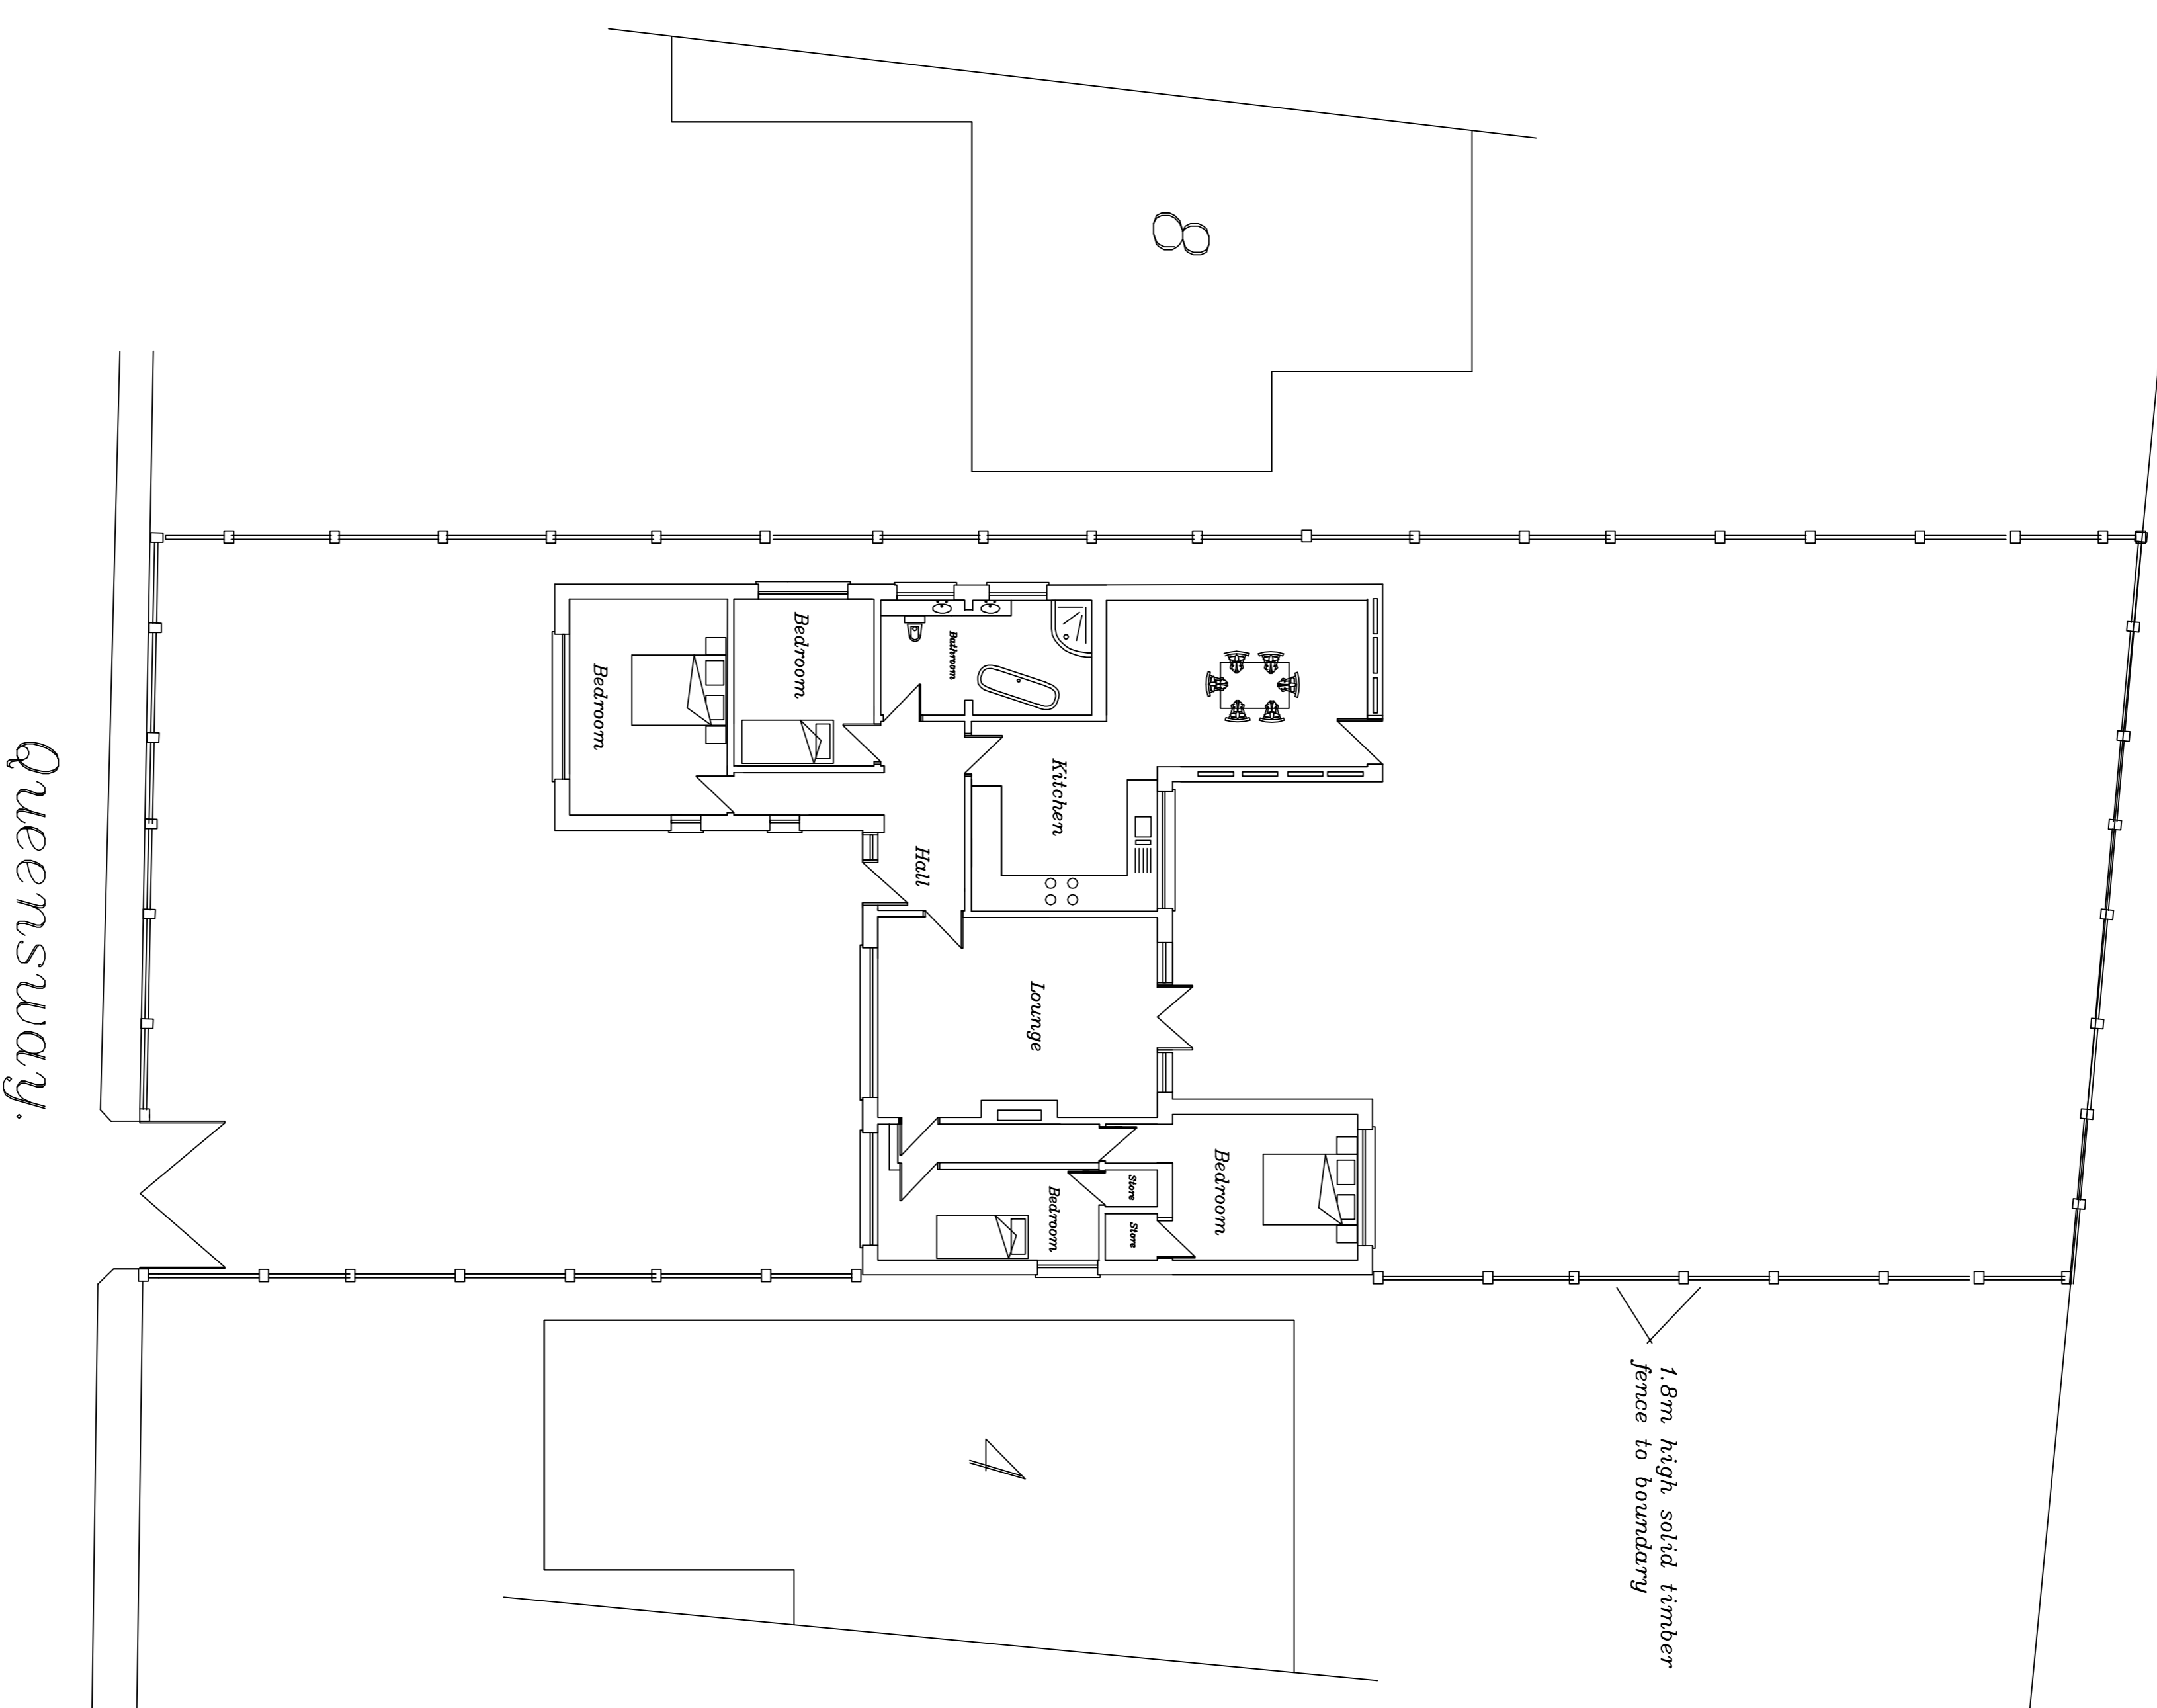

Proposed Block Plan.

Scale 1 Rep 100.

Ms Melaney Dixon.
6 Queensway
Leadenham
Lincolnshire
LN5 0PF.

J.B.E. 22/01/23 1872/4