


- TREE REF:**
- TR1 Acer campestre
  - TR2 Alnus glutinosa
  - TR3 Betula pendula
  - TR4 Malus sylvestris
  - TR5 Pinus sylvestris
  - TR6 Prunus avium
  - TR7 Quercus robur
  - TR8 Salix caprea
  - TR9 Sorbus aucuparia
- indicates external downlighter positions
  - indicates built-in bird boxes (6no.)


- ROAD LEVELS (TP)**
- 1: 97.002
  - 2: 95.830
  - 3: 95.985
  - 4: 95.575
  - 5: 95.200
  - 6: 95.939
  - 7: 95.240
  - 8: 95.085
  - 9: 94.675

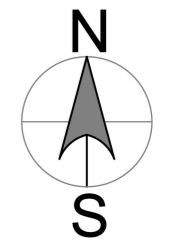

Ordnance Survey (c) Crown Copyright 2021. All rights reserved. Licence number 100022432

Rev.	Date	Description
T	13.01.23	minor amendment to access
R	10.09.22	minor adjustments
P	05.08.22	add landscaping details, lighting and bird box positions
N	21.07.22	enlarge porches
M	16.05.22	add finished floor levels and access levels
L	29.04.22	re-assign drawing number

**General Notes:**  
 The contractor must check and verify the dimensions of the whole site and building, including levels, drainage inverts and locations of all services prior to commencing works.  
 All dimensions indicated in metric (mm), do not scale.  
 This drawing is to be read with and checked against any specialist details, including structural engineers calculations prior to work commencement.  
 This drawing and the work shown are the copyright of Darryl Bingham and cannot be copied without consent.

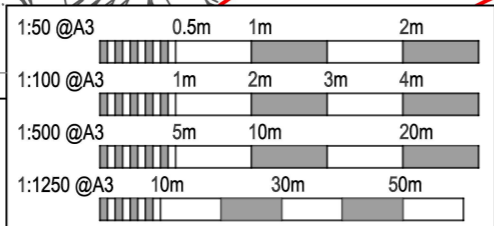

**Darryl Bingham Architectural Services**  
 darryl@dbarc.co.uk  
 www.dbarc.co.uk  
 07833 934400



**Client:** Mr T Sparke  
**Address:** Land South of Splitty Lane  
 Catton  
 Northumberland

Drawing Title		Scale	Drawing No.	Revision
PROPOSED SITE BLOCK PLAN including landscaping details		1:500 ● A3	21-13-03	T
		April 2022		