


LOGISTICS PLAN –
SITE ACCESS (1:500)

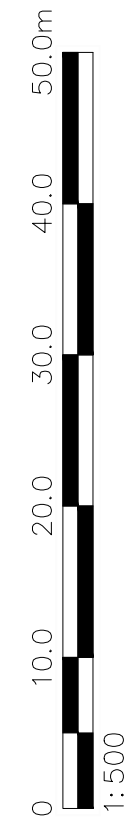

NOTES AND REVISIONS

All stated dimensions must be verified on site. Lobs Design must be advised of any discrepancies. This drawing must be read together with the specification/Bill of Quantities and related drawings.

This drawing is for the purpose of obtaining Planning & Building Regulations Approval only. Should the contractor use them to build from then they assume full responsibility for the design.

REV	DESCRIPTION	DRWN	CHKD	DATE
A	NOTE REGARDING SCALING OF DIMENSIONS OMITTED	ipl		27.03.23

Client	Church Farm Ardeley Stevenage, Hertfordshire, SG2 7AH
Project	Erection of Barns, New Yard & Surface Water Management Planning App Ref: 3/21/1983/FUL

Drawing Title			
Logistics Plan Rigid Vehicle Turning Head Within Site			
Scale	Date	Drawn	Checked
As Shown	Mar 2023	ipl	
Project No	Drawing No	Revision	
LD639	CMP06	A	

LGCHF Garden City Heritage Awards Winning Designer	

Lobs Design
Architectural Services
Devonshire Business Centre
Works Road
Letchworth Garden City
SG6 1GJ

T: 01462 488212
M: 07960 006077
E: info@lobs-design.co.uk