

LOGISTICS PLAN –
SITE ACCESS (1:500)


PHOTO A



PHOTO B



PHOTO C

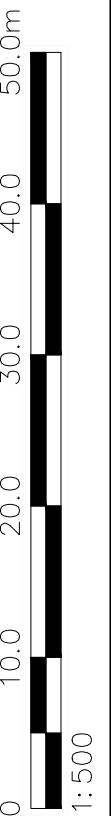

NOTES AND REVISIONS

All stated dimensions must be verified on site. Lobs Design must be advised of any discrepancies.
This drawing must be read together with the specification/Bill of Quantities and related drawings.

This drawing is for the purpose of obtaining Planning & Building Regulations Approval only. Should the contractor use them to build from then they assume full responsibility for the design.

REV	DESCRIPTION	DRWN	CHKD	DATE
A	NOTE REGARDING SCALING OF DIMENSIONS OMITTED	ipl		27.03.23

Client
Church Farm
Ardeley
Stevenage, Hertfordshire, SG2 7AH

Project
Erection of Barns, New Yard &
Surface Water Management
Planning App Ref: 3/21/1983/FUL

Drawing Title
Logistics Plan
Site Access

Scale	Date	Drawn	Checked
As Shown	Mar 2023	ipl	
Project No	Drawing No	Revision	
LD639	CMP05	A	



LGCHF Garden City
Heritage Awards
Winning Designer

Lobs Design
Architectural Services
Devonshire Business Centre
Works Road
Letchworth Garden City
SG6 1GJ

T: 01462 488212
M: 07960 006077
E: info@lobs-design.co.uk