



EXISTING GROUND FLOOR 1:50


PROPOSED GROUND FLOOR 1:50

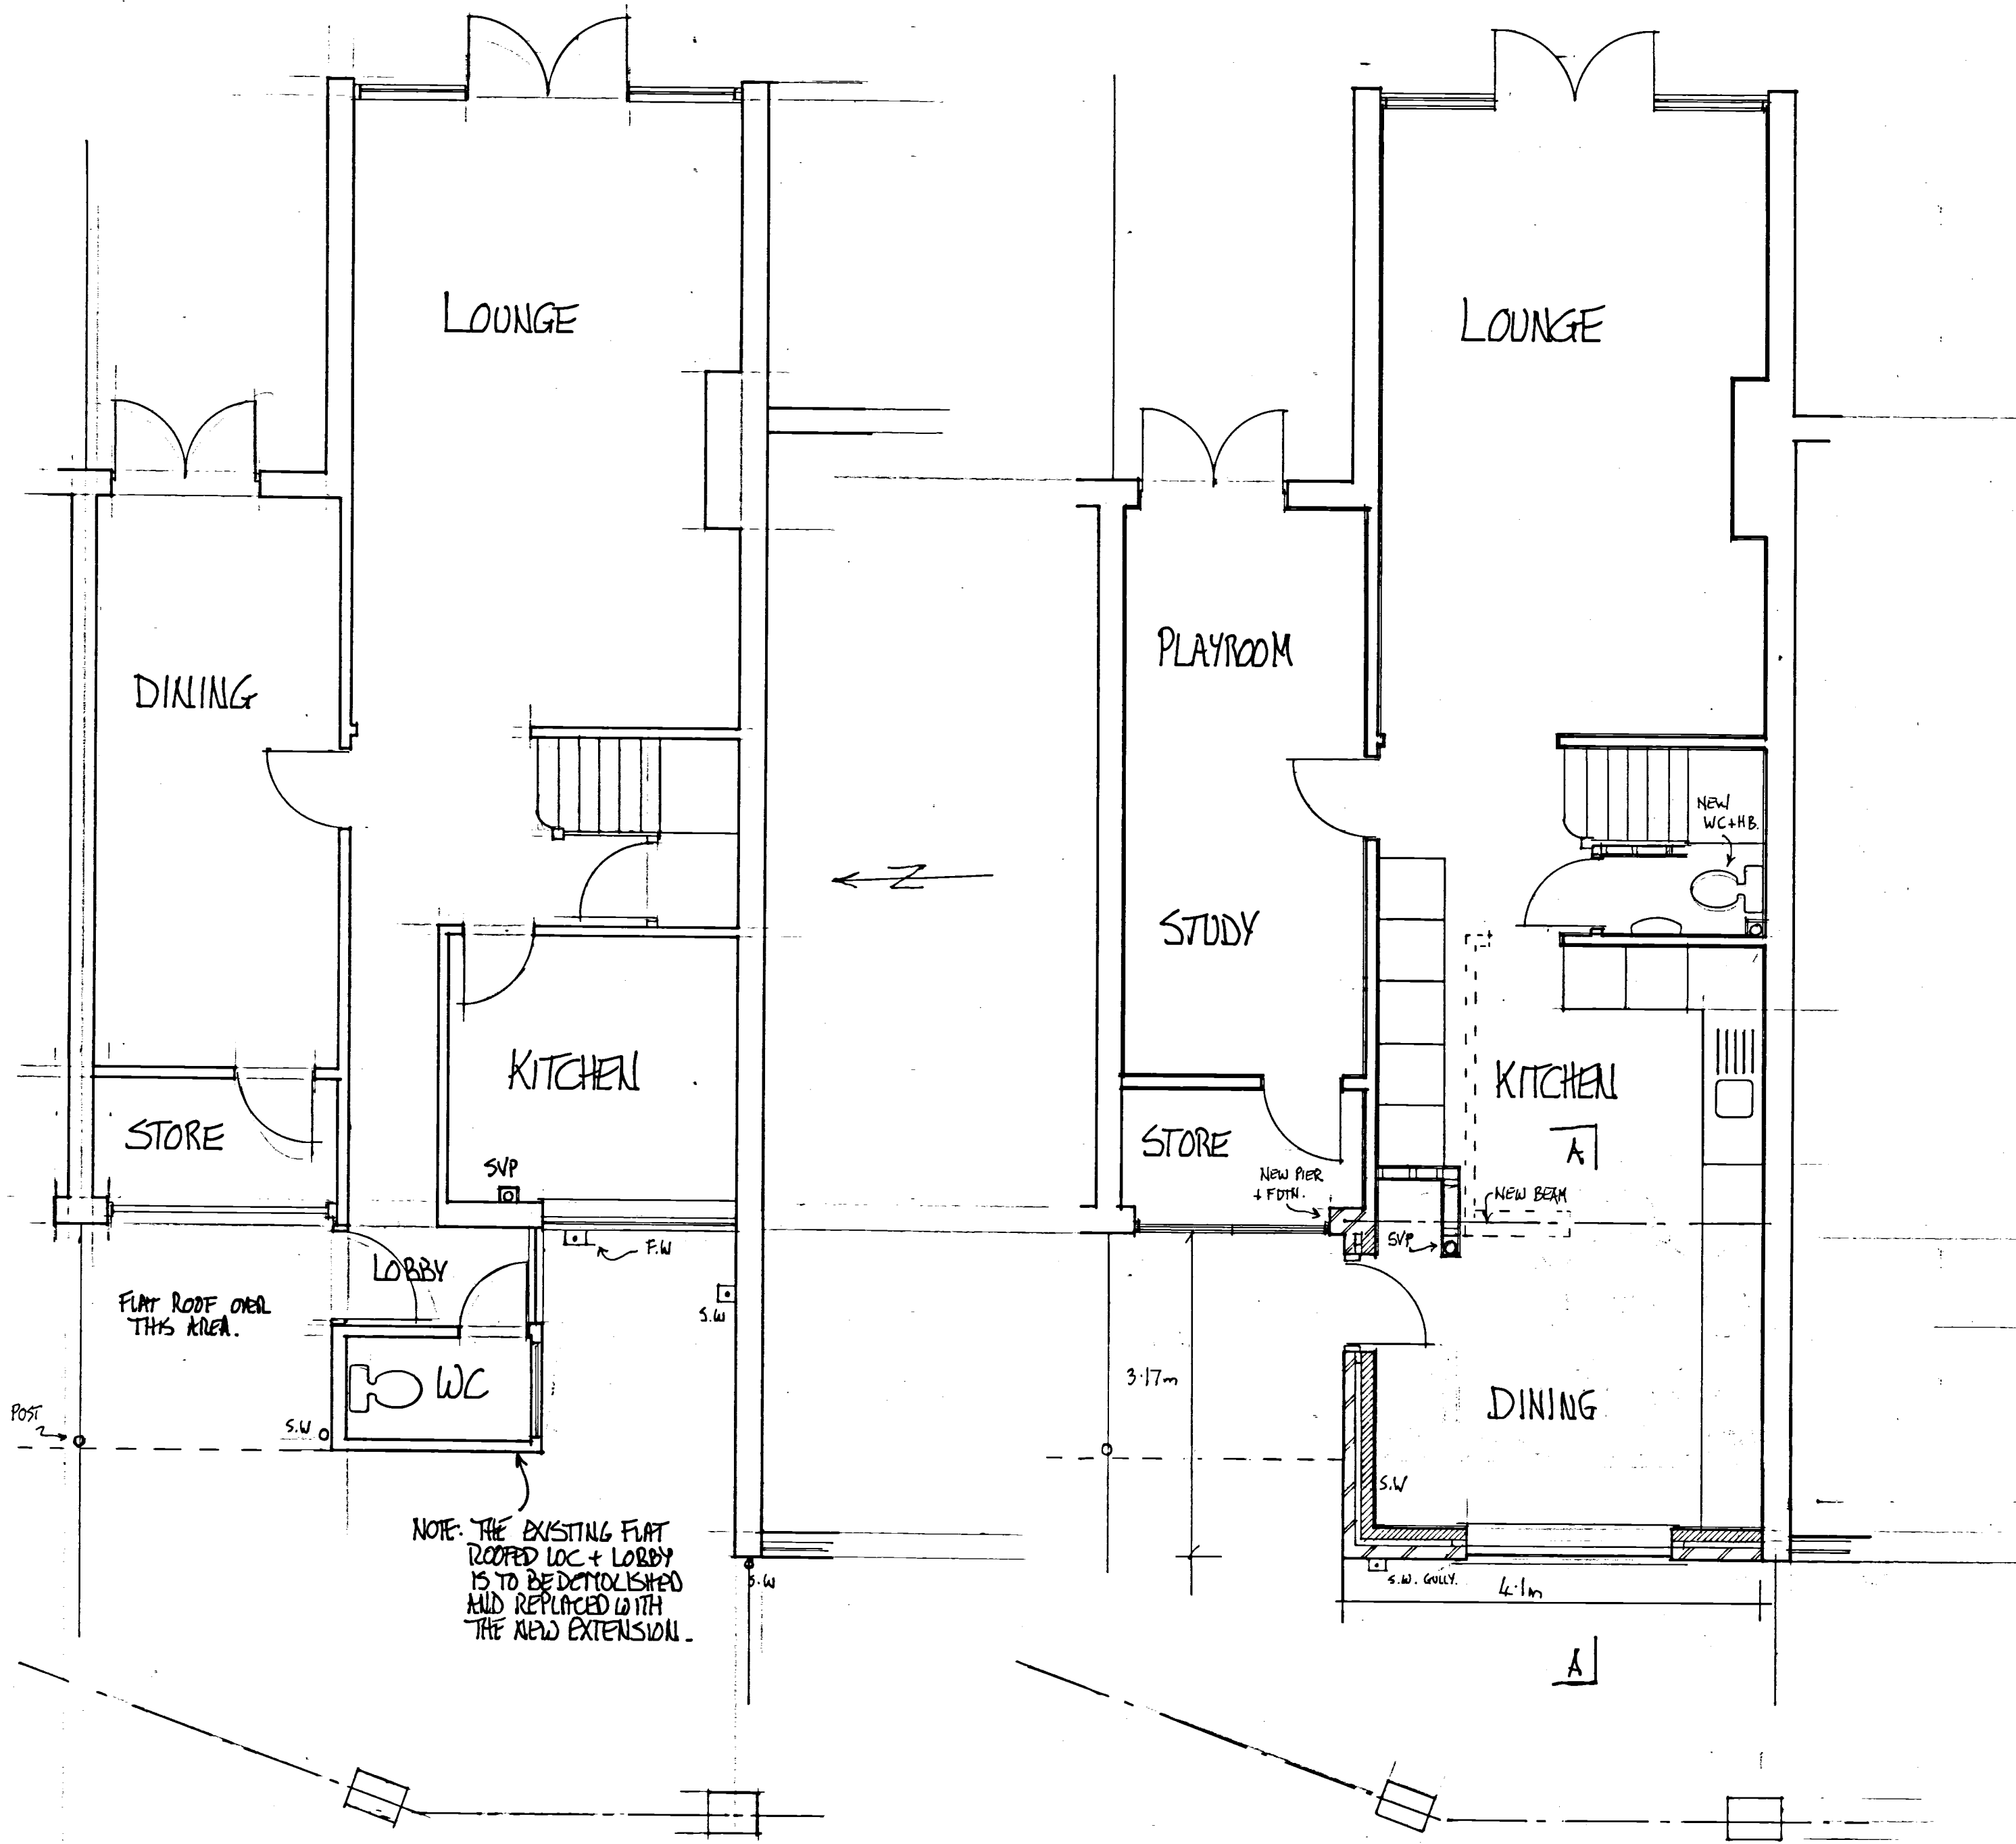


EXISTING FRONT ELEVATION 1:100

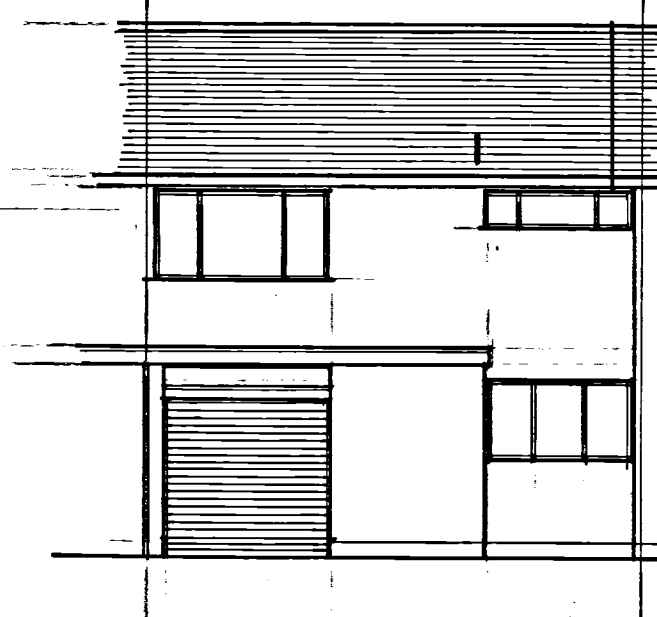


EXISTING SIDE ELEVATIONS 1:100

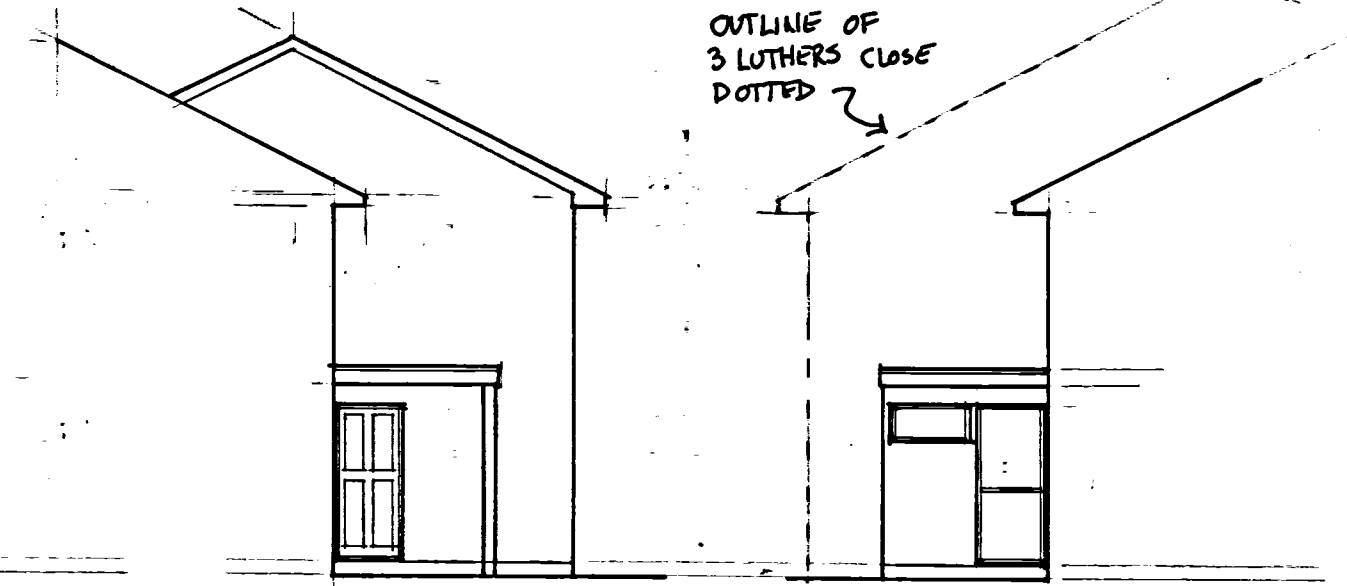


PROPOSED FRONT ELEVATION 1:100

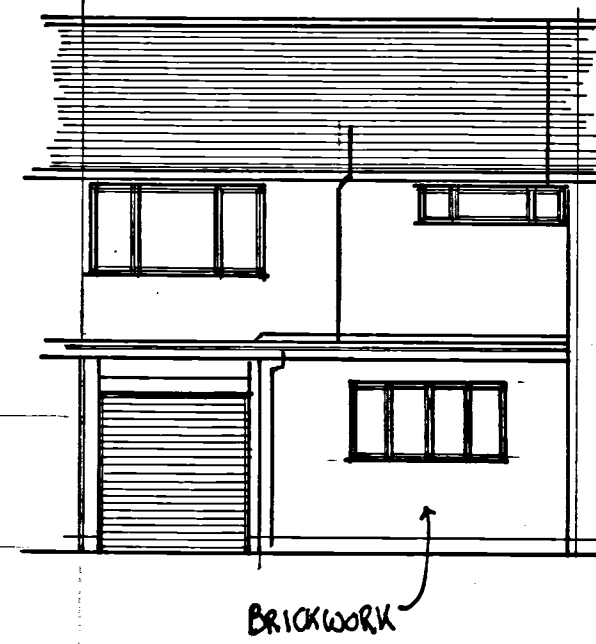


PROPOSED SIDE ELEVATIONS 1:100

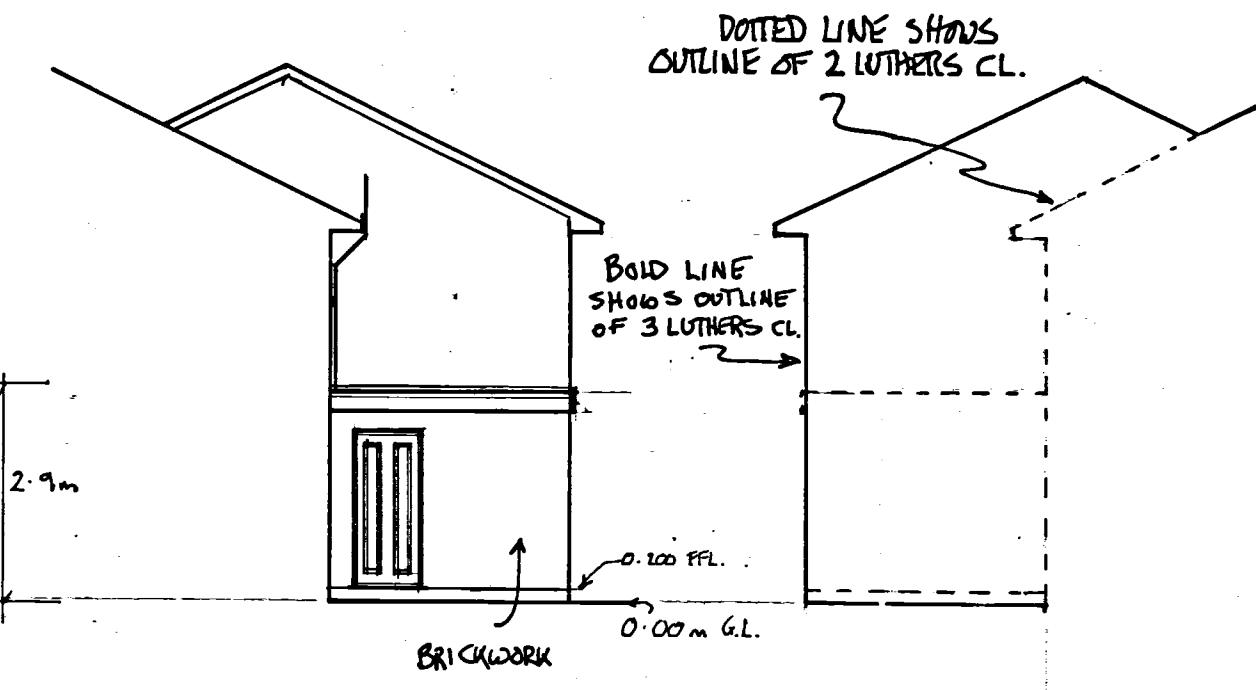

SECTION AA 1:50

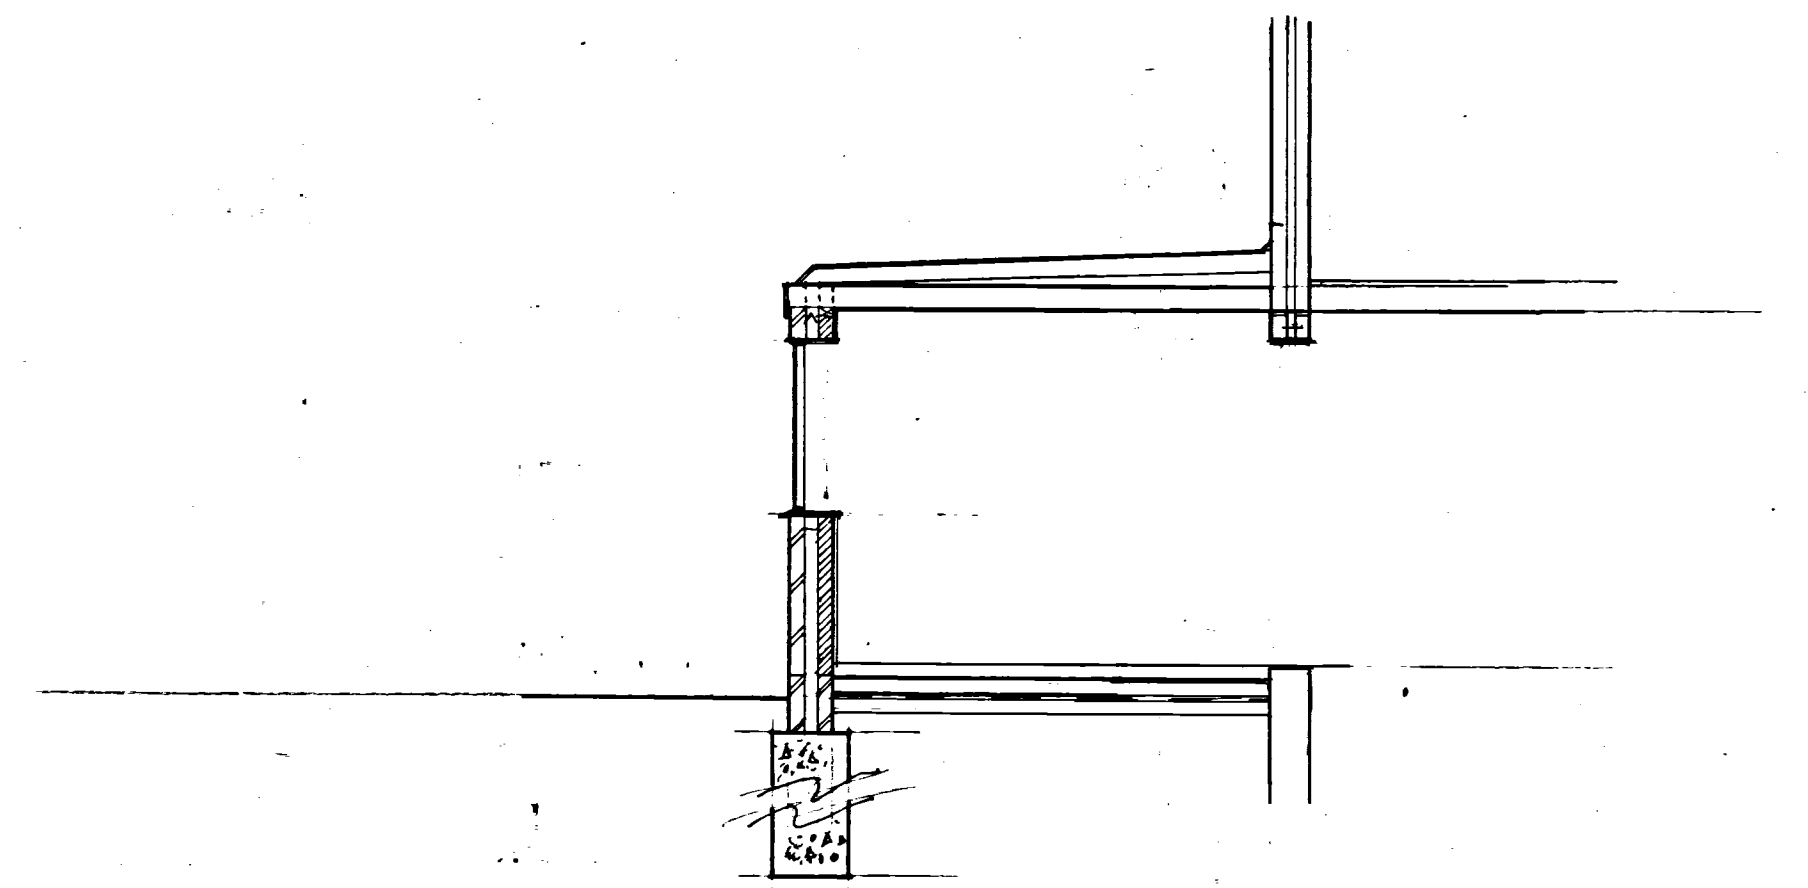

1:100 SCALE

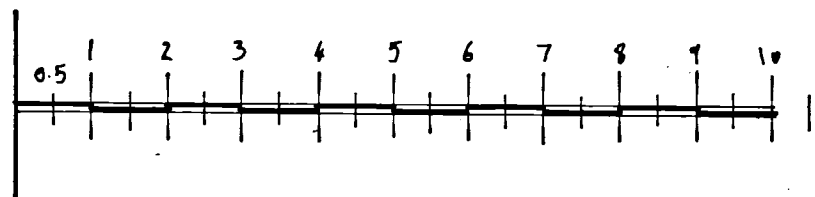

1:50 SCALE

