


- This drawing is not to be scaled.
- Contractors must check all dimensions on site, Architect to be notified of any discrepancies in figured dimensions.
- No part of this drawing should be reproduced in any manner without written permission of M P Architects LLP except for the use it was created for.

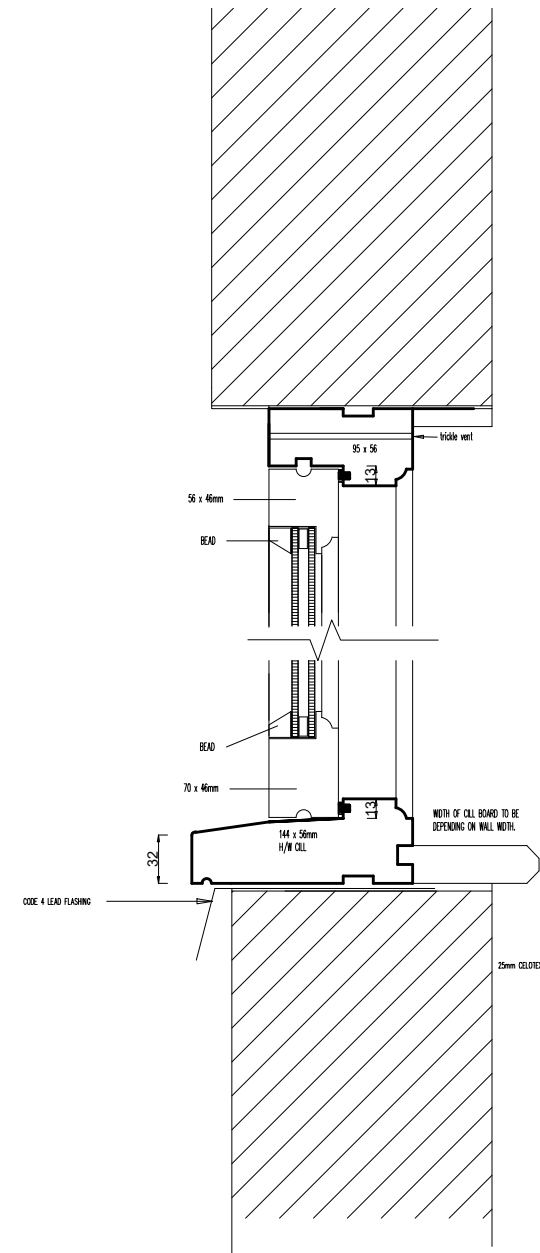

16MM DOUBLE GLAZING

WIDTH OF CILL BOARD TO BE
DEPENDING ON WALL WIDTH.

Window Detail Section
Scale 1:5

Rev. | Drawn | Description | Date

M P ARCHITECTS LLP
CHARTERED ARCHITECTS

Great Basons, Basons Lane, Ongar, Essex. CM5 9AR

T: 01277 364979 E: info@mparchitectsllp.co.uk
W: www.mparchitectsllp.co.uk

Status	FOR PLANNING
Project	4 Stondon Green, Stondon Massey, Essex, CM15 0EN
Drawing	Proposed Window Details

Scale	As indicated @ A3	Date	January 2023
Drawn by	HC	Project no.	2710
Checked by	MP	Drawing no.	08
		Revision	-