

0. GF-Ground Floor 1:50

Location within reveal of all windows and doors is 120mm from the external face of stone.


Materials of all windows and doors to new rear storey extension to be Hardwood frames.

Proposed Finish to the hardwood frames to be painted to match existing windows.

Glazing thickness - 22mm

Door Schedule		
Element ID	D-001	D-002
W x H Size	1,980.0x2,100.0	1,810.0x2,100.0
3D Front View		
	Quantity	1

01 Door Schedule 1:1

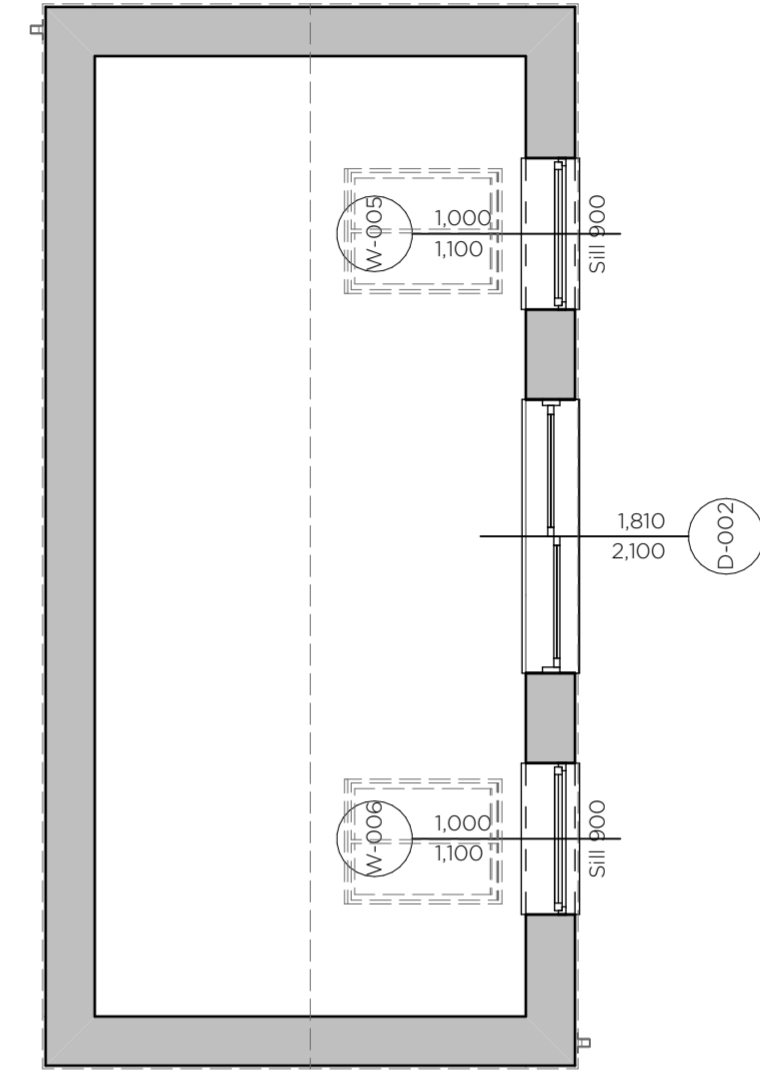

0. GF-Ground Floor 1:50

Window Schedule						
Element ID	W-001	W-002	W-003	W-004	W-005	W-006
W x H Size	1,000.0x1,150.0	1,000.0x1,150.0	1,000.0x1,100.0	1,000.0x1,100.0	1,000.0x1,100.0	1,000.0x1,100.0
Window sill height	900.0	900.0	1,100.0	1,100.0	1,000.0	1,000.0
Window head height	2,050.0	2,050.0	2,200.0	2,200.0	2,100.0	2,100.0
3D Front View						
	Quantity	1	1	1	1	1

03 Window Schedule

Rev	Ch ID	Transmittal Set	Date
P01		Discharge of Conditions	15/03/2023

WRIGHT BUILDING DESIGN

T: 0114 2531134
E: info@wrightbuildingdesign.co.uk

Condition Discharge

Client Details:
Mr Samociuk

Stonecroft, Bramham, LS23 6QT

Alterations and Extension to Existing Dwelling.

Window and Door Schedule

scale(s): 1:1, 1:50 @A2

date	drawn	checked
15/03/2023	RH	DW

Job Number: 021-028
Drawing Number: 0009

Status: SO	Revision	P01
------------	----------	-----

Project: 021028 - WBD - 01 - ZZ - DR - A - 0009

This document and its design content is copyright ©. It shall be read in conjunction with all other associated project information including models, specifications, schedules and related consultants documents. Do not scale from documents. All dimensions to be checked on site. Immediately report any discrepancies, errors or omissions on this document to the Originator. If in doubt ASK. Where this document has been printed at a paper size not indicated on the drawing the user should be aware that scales will also vary and care should be taken when viewing these drawings.