



GROUND FLOOR PLAN  
SCALE 1:100

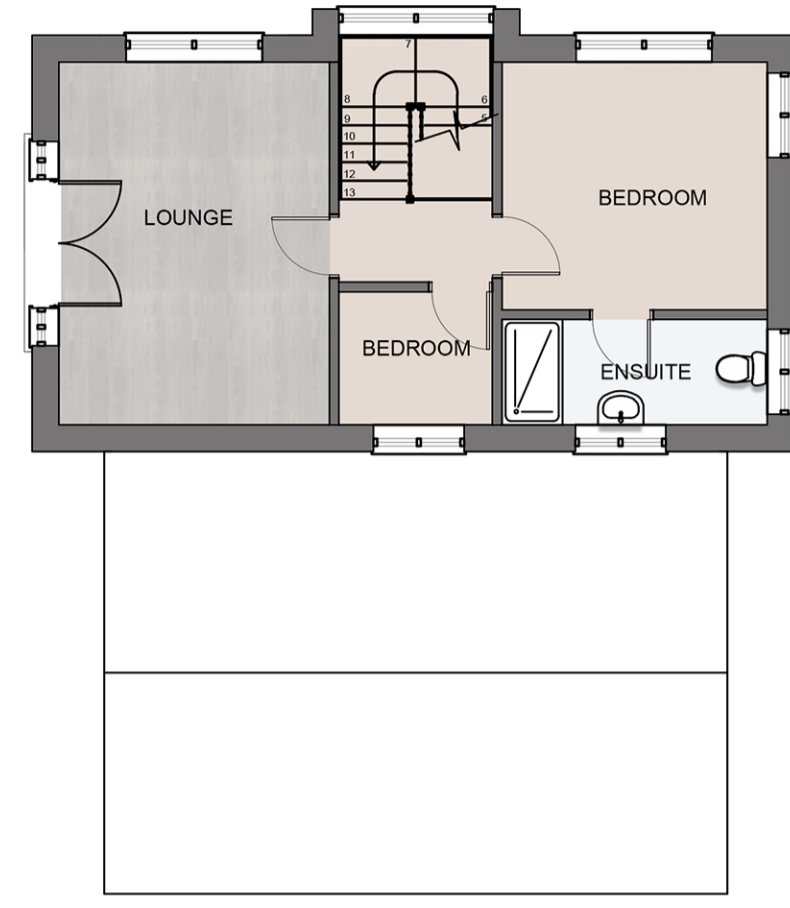

FIRST FLOOR PLAN  
SCALE 1:100

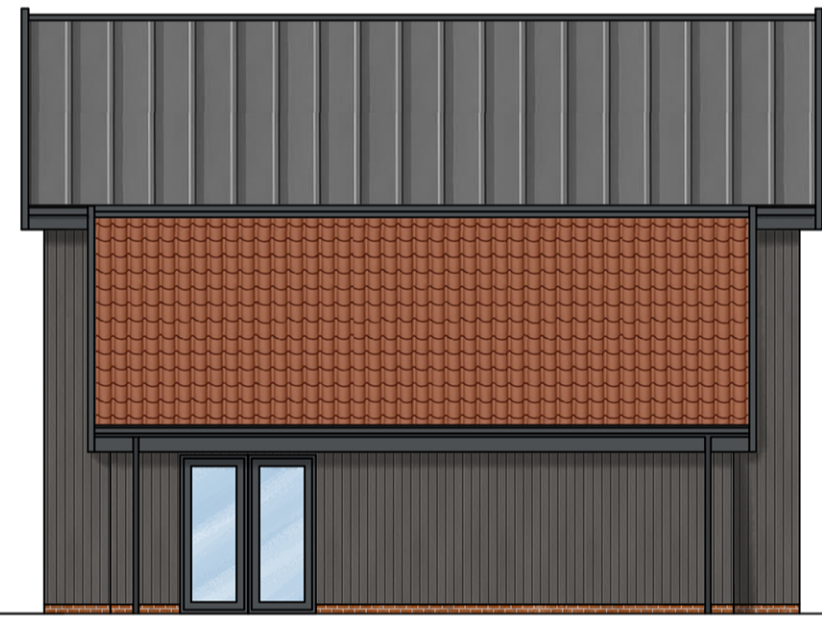

SIDE ELEVATION  
SCALE 1:100



REAR ELEVATION  
SCALE 1:100



SIDE ELEVATION  
SCALE 1:100



FRONT ELEVATION  
SCALE 1:100