




Front Elevation
1 : 100



Rear Elevation
1 : 100

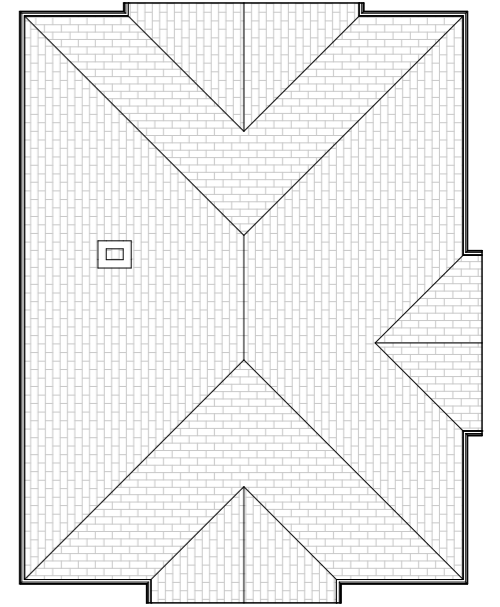


Roof
1 : 200




Side A Elevation
1 : 100



3D View 1

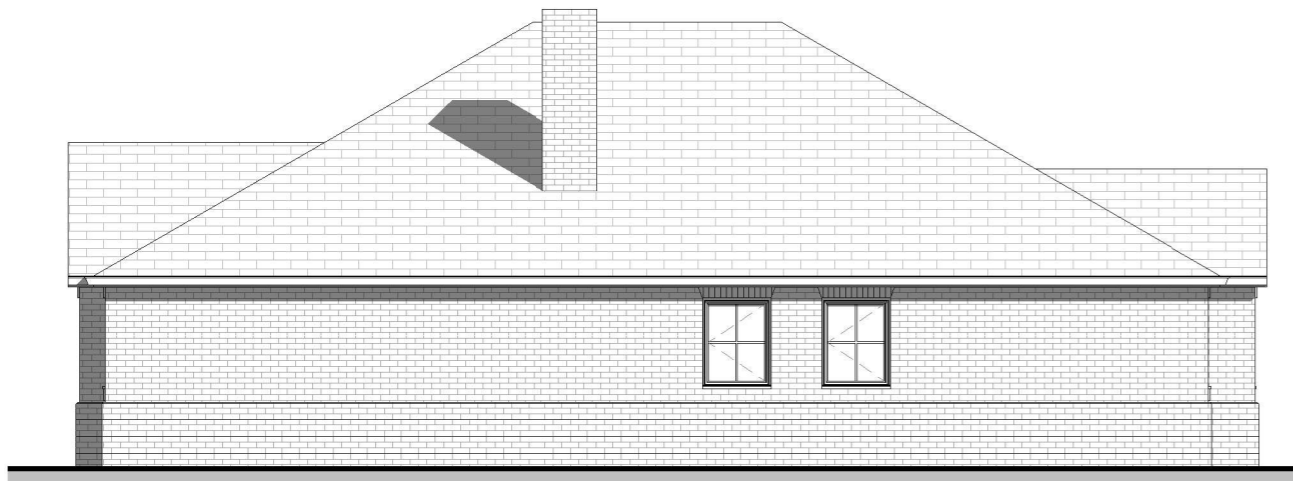


Side B Elevation
1 : 100

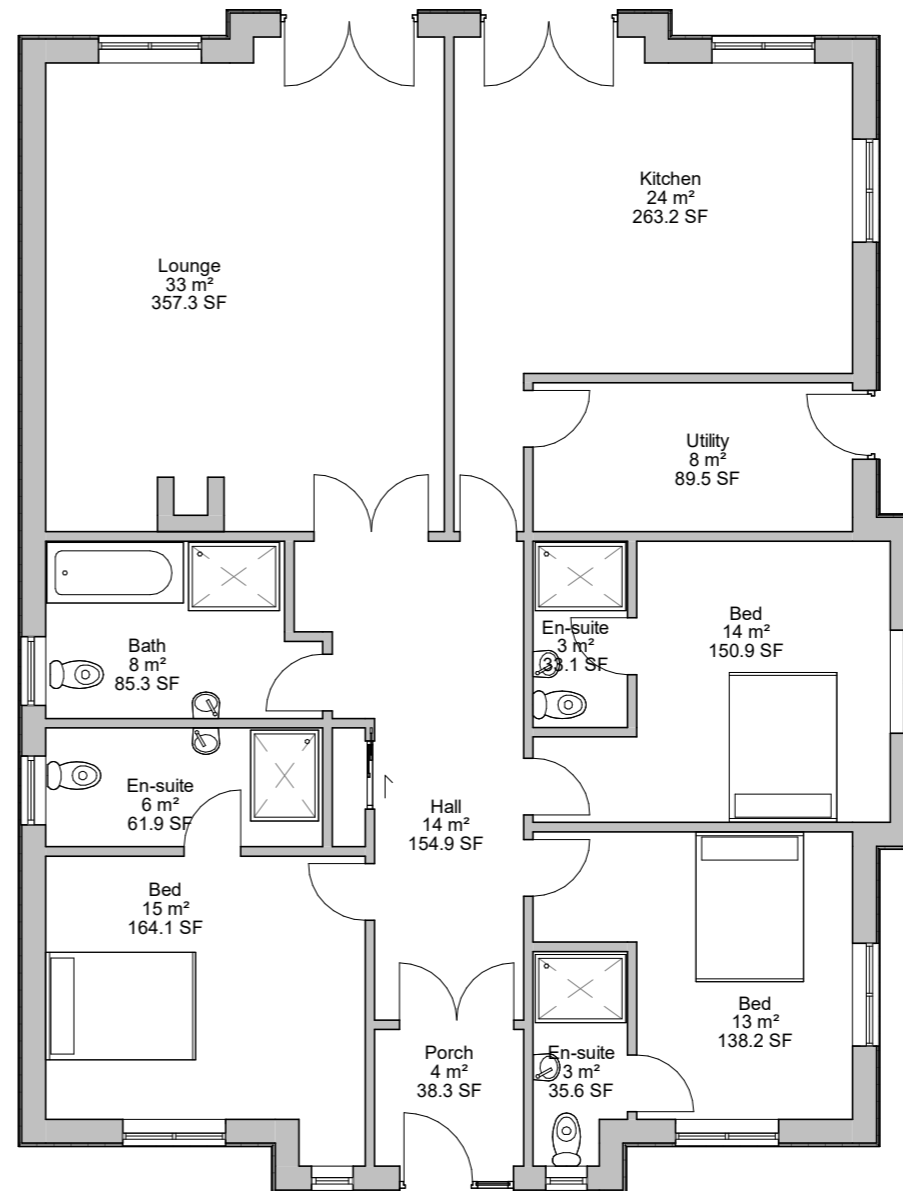

Ground Floor
1 : 100

Drawn as Plot 1
Handed for Plot 2

GIA's 155sqm

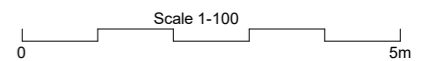

All plans produced in good faith and based on information readily available on site. Builder to carry out own survey and agree all proposed works with the client.
All dimensions and levels to be confirmed on site.

SWC
Design - Build

0781 887 3474
Steven@swcdesign-build.co.uk
www.swcdesign-build.co.uk

Proposed Development for:
Land at Ramsdell Road
Pamber End
Tadley

17/03/2023	
SCALE (@A3)	As indicated
REV A	BB-04