



Ground Floor
1 : 100

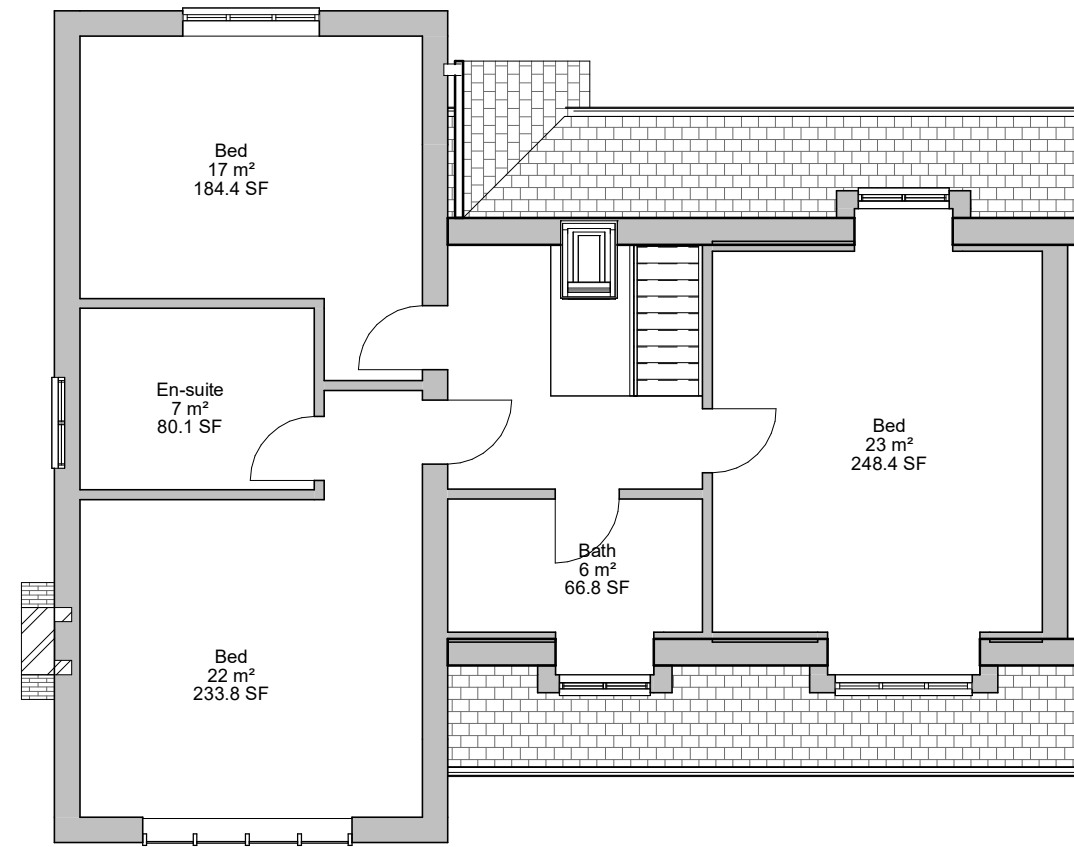


First
1 : 100

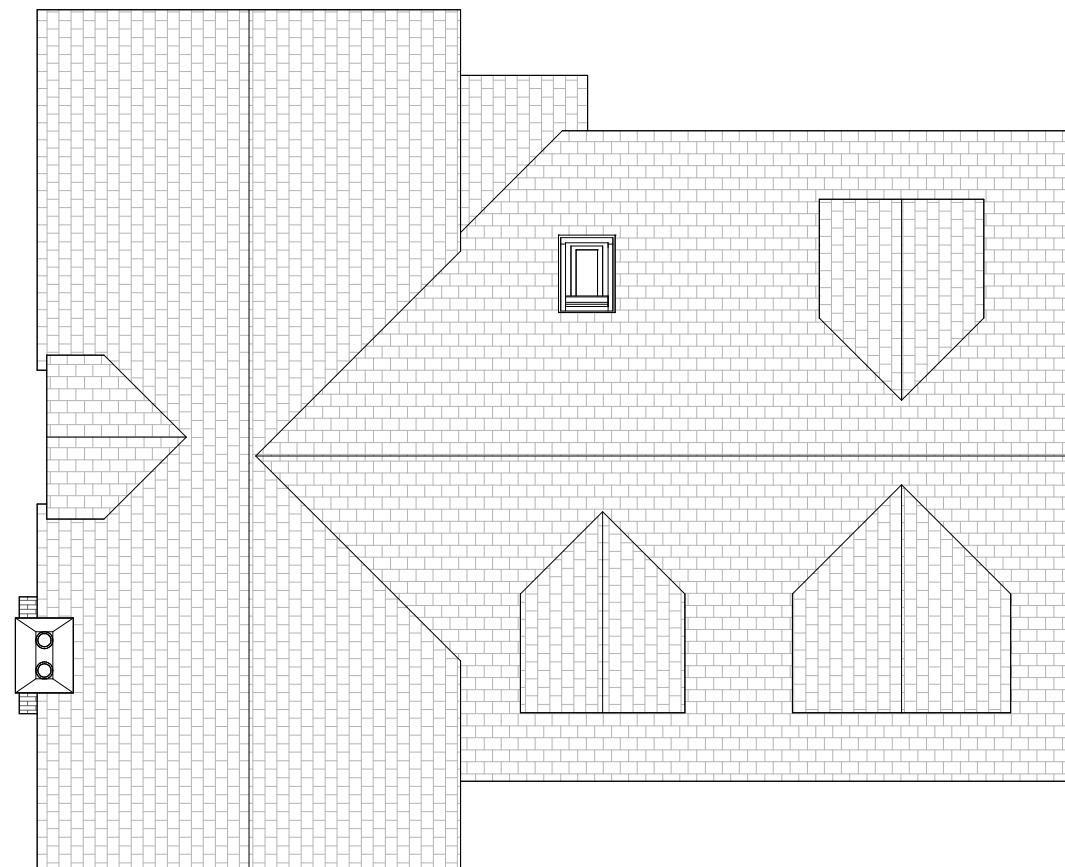

Roof Plan
1 : 100

Drawn as Plot 3
Handed for Plot 4

GIA's 198sqm

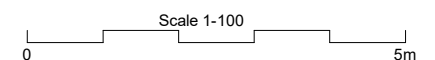

| | | |
|---|--|---------|
| All plans produced in good faith and based on information readily available on site. Builder to carry out own survey and agree all proposed works with the client. All dimensions and levels to be confirmed on site. | | |
| SWC Design - Build 0781 887 3474 Steven@swcdesign-build.co.uk www.swcdesign-build.co.uk | Proposed Development for: Land at Ramsdell Road Pamber End Tadley | |
| | 17/03/2023 | |
| | SCALE (@A3) | 1 : 100 |
| | REV A | BB-02 |